



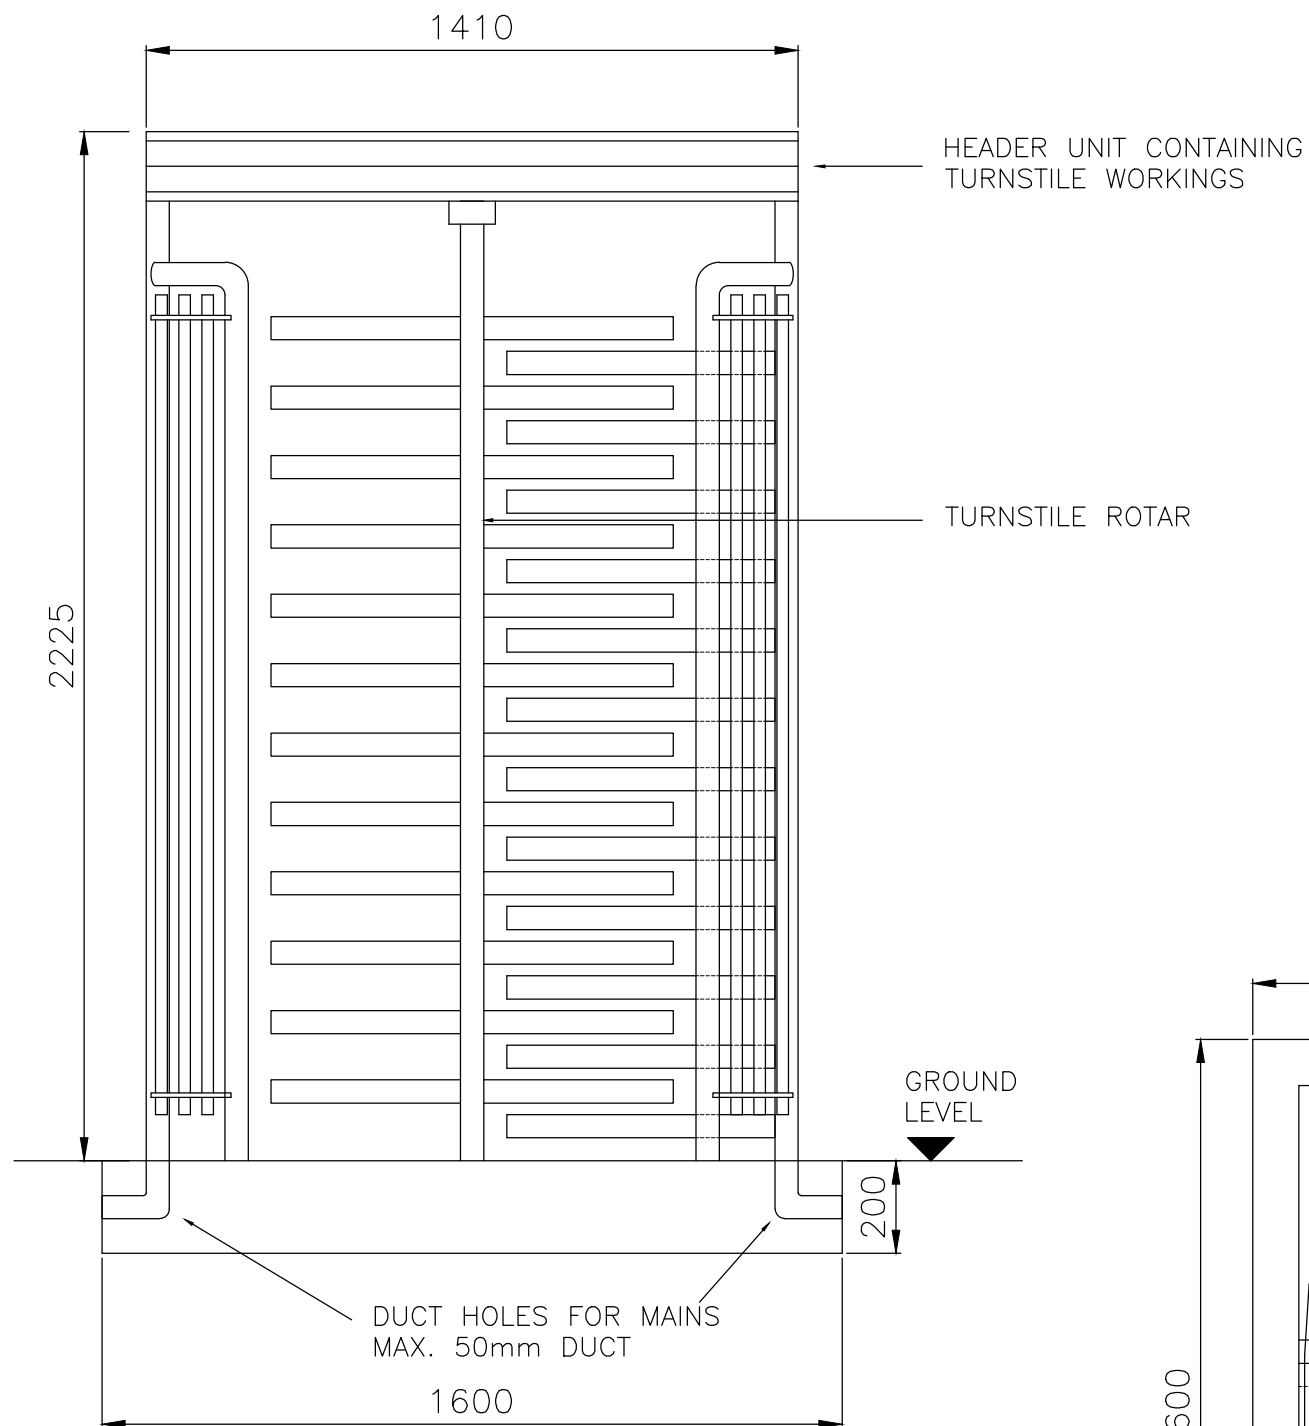

FRONT ELEVATION

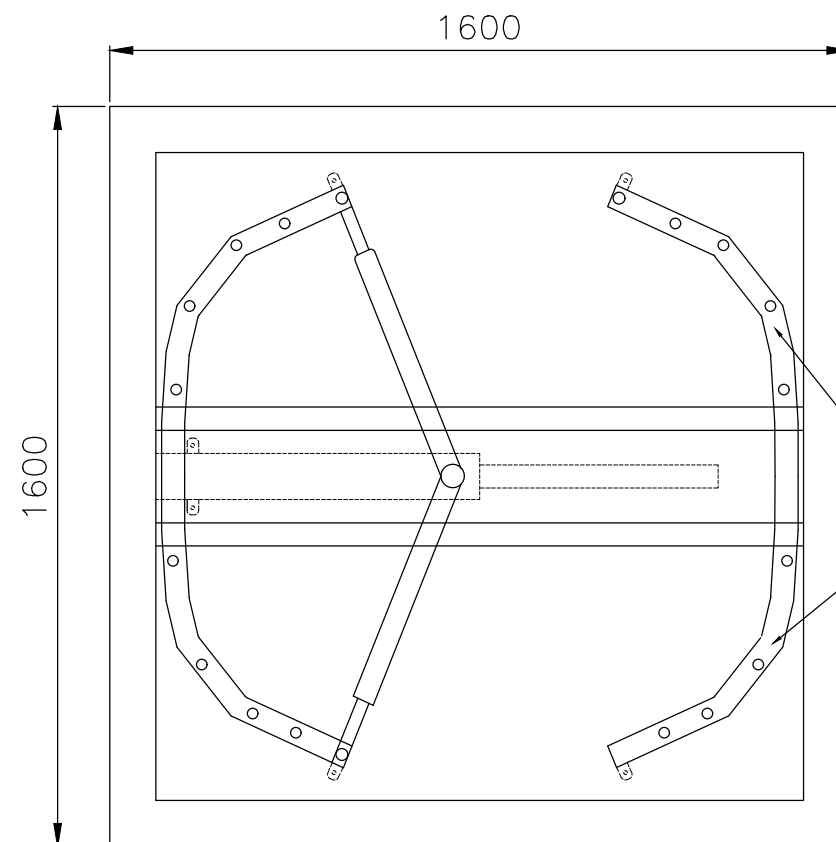

PLAN VIEW



FINISH: HOT DIP GALVANISED
TO BS EN ISO 1461 OR
GALVANISED AND POWDER COATED

REV:	DATE:	DESCRIPTION:
 Irish Fencing Services SECURE • ENHANCE • PROTECT		
Dublin - Cork - Newry Irish Fencing & Services. Unit 21, Jamestown Business Park, Kylemore Way, Dublin 8 Tel: +353(0) 1 6268363 Fax: +353(0) 1 6262309 www.irishfencing.com		
STANDARD SALES DRAWING 2019		
TITLE		IRFEN® TURNSTYLES
SCALE	N.T.S	DATE 06/03/19
DRAWN DR	CHECKED SW	APPROVED SW
DRG No.	L0400	REV.