

Product Code B04-868-50	Post Size (mm) Intermediate Posts 60 x 60 Corner Posts 100 x 100 Extended intermediate posts 80 x 80	Height (mm) 5000	Post Centres (mm) 2520	Notes: All size panels Vertical Wires Ø6mm Horizontal Wires Ø8mm Vertical Centres 50mm Aperture 50mm x 200mm	NETTING NOTES Netting Available with apertures of 25mm x 25mm 50mm x 50mm 100mm x 100mm	NETTING NOTES 25mm x 25mm suitable for applications such as golf 50mm x 50mm suitable for applications such as hurling, hockey, cricket, baseball etc. 100mm x 100mm for applications such as gaelic football and soccer Netting secured using 7.6mm heavy duty cable ties @ 200
----------------------------	--	---------------------	---------------------------	--	---	--



100x100 SHS
CORNER POST

80X80 SHS
DIAGONAL BRACING

6mm GALVANISED STEEL ROPE
TENSIONED BETWEEN STRAINING POSTS

EXTENDED INTERMEDIATE
SUPPORT FOR NETTING @
10,080 CENTRES MAX

NOTE:
NETTING EXTENSION CAN
BE ADJUSTED TO
CUSTOMER REQUIREMENTS.
CHECK WITH TECHNICAL
SALES STAFF FOR DETAILS

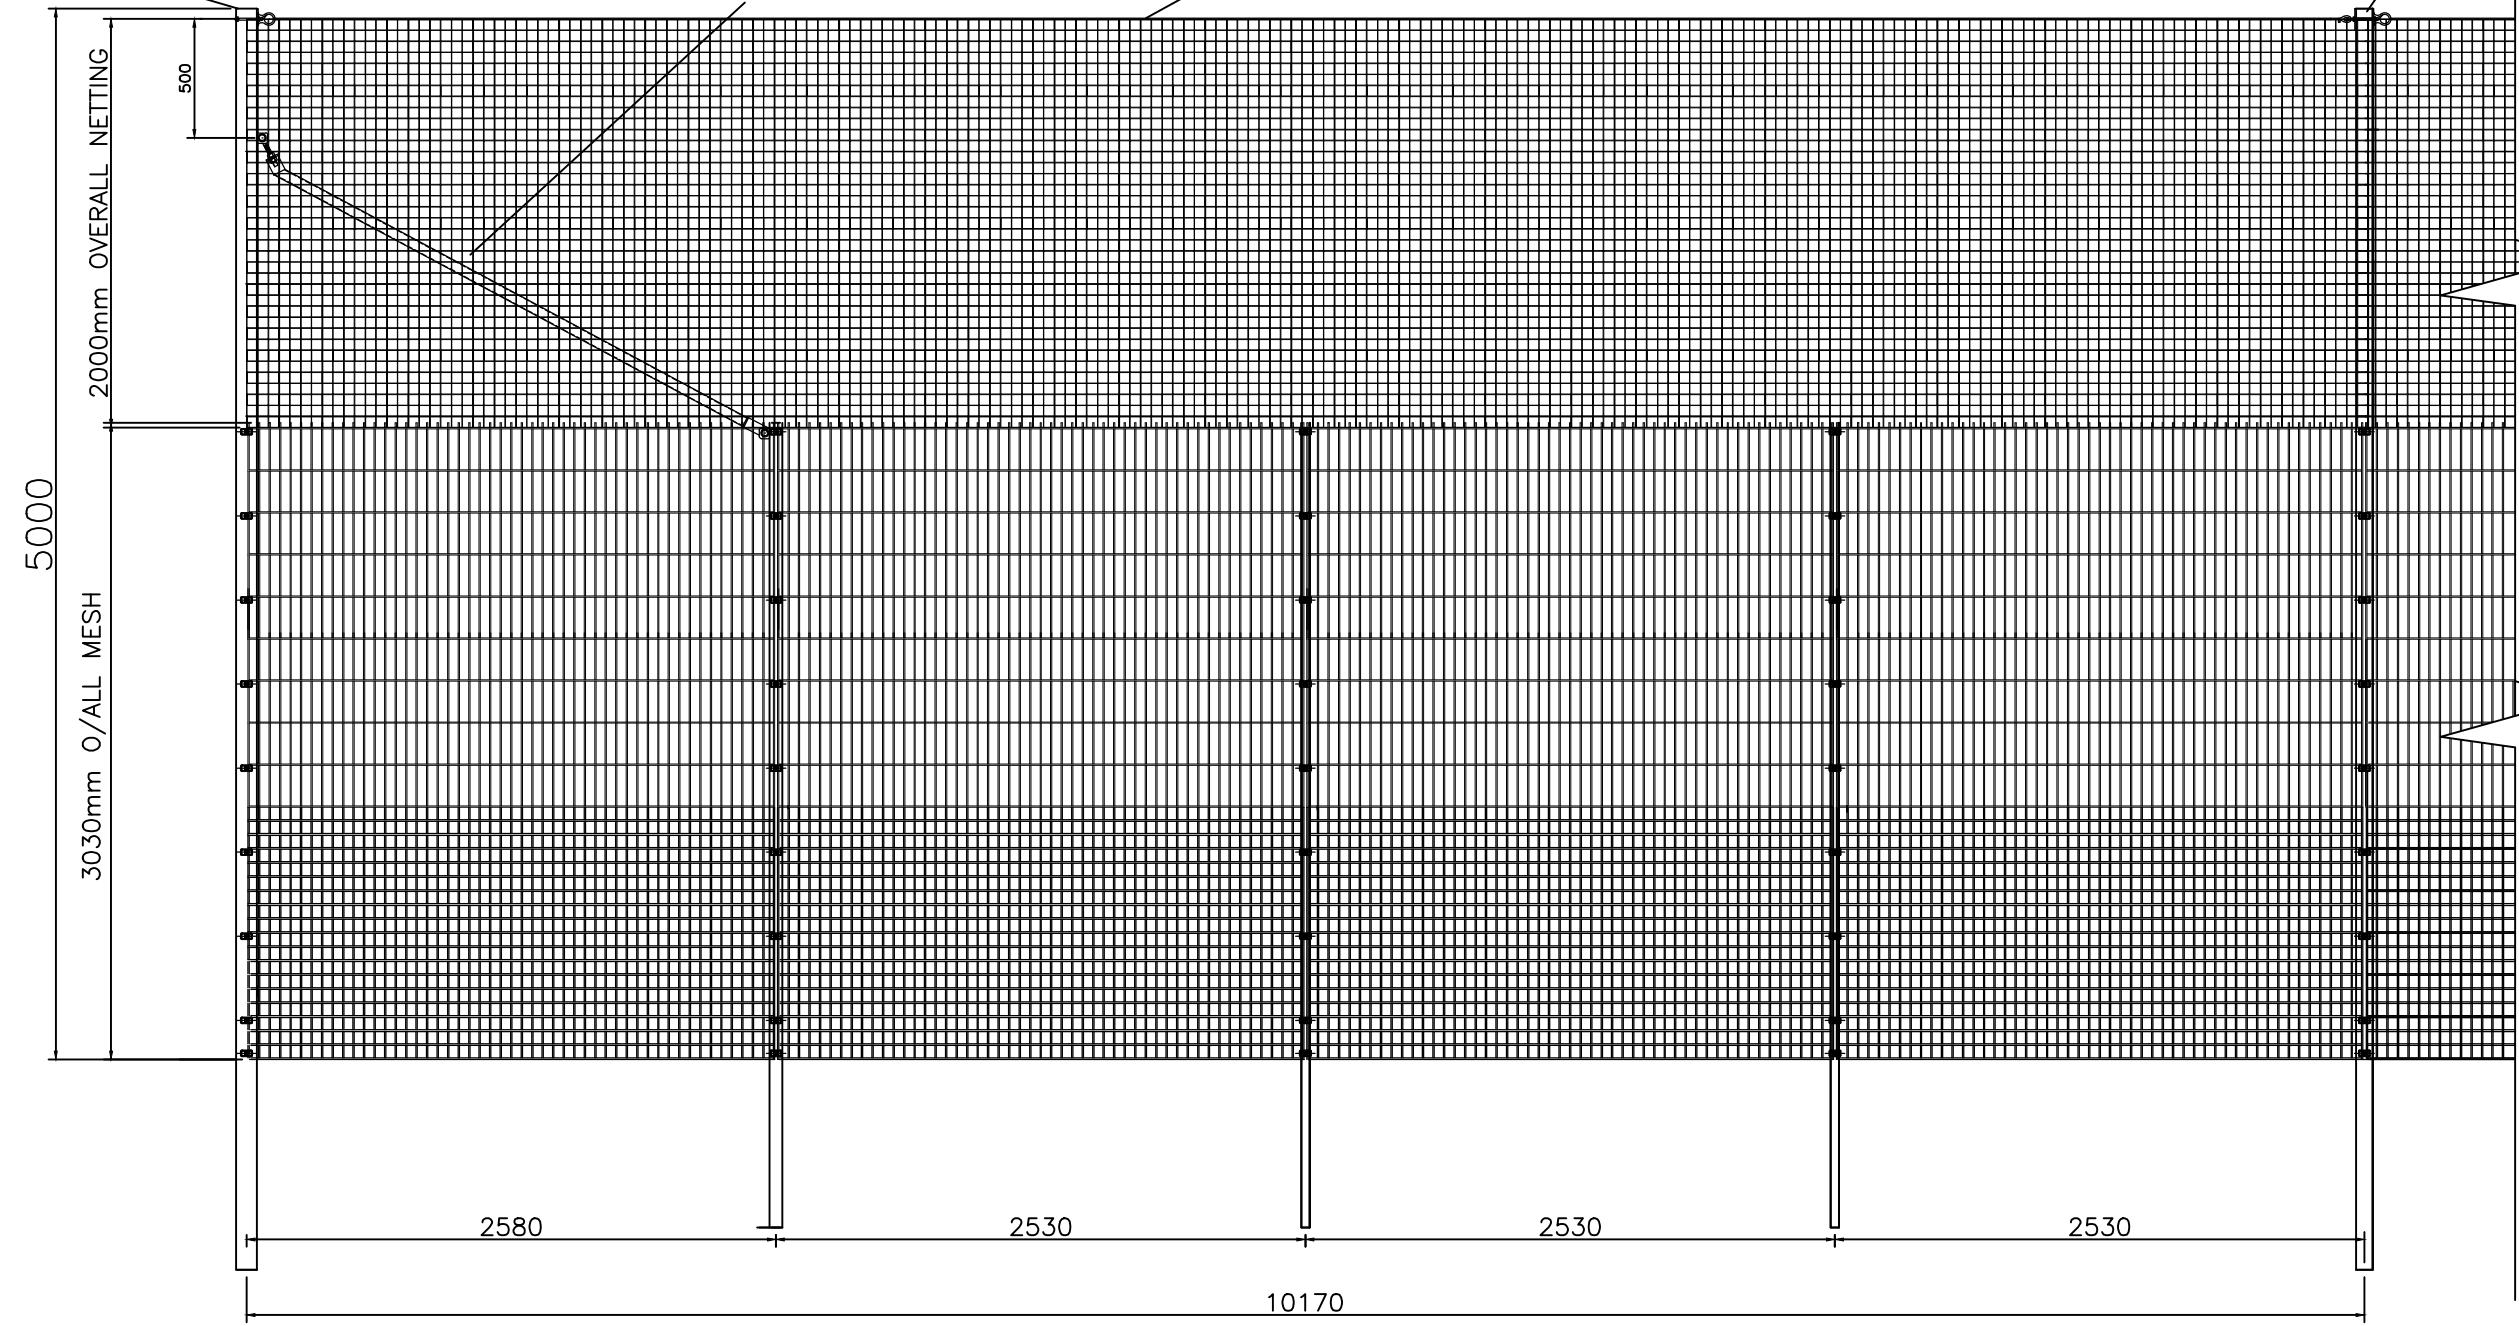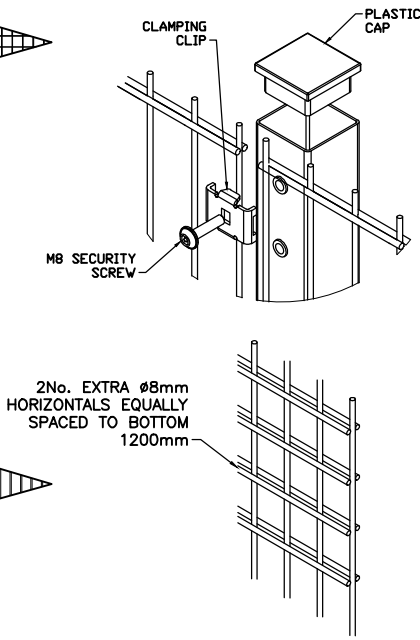

REV:	DATE:	DESCRIPTION:
PATR Z: UNFO/SALES CAD 2016/A Mesh Perimeter Range		
 Irish Fencing Services SECURE ENHANCE PROTECT Dublin - Cork - Newry Irish Fencing & Services, Unit 21, Jamestown Business Park, Kylmore Way, Dublin 8 Tel: +353(0)1 6268363 Fax: +353(0)1 6262309 www.irishfencing.com		
STANDARD SALES DRAWING 2016		
TITLE IRFEN® KINSALE 868 COMBO REBOUND		
SCALE	N.T.S	DATE 19/07/16
DRAWN TOB	CHECKED SW	APPROVED SW
DRG No. B-0401		REV.