
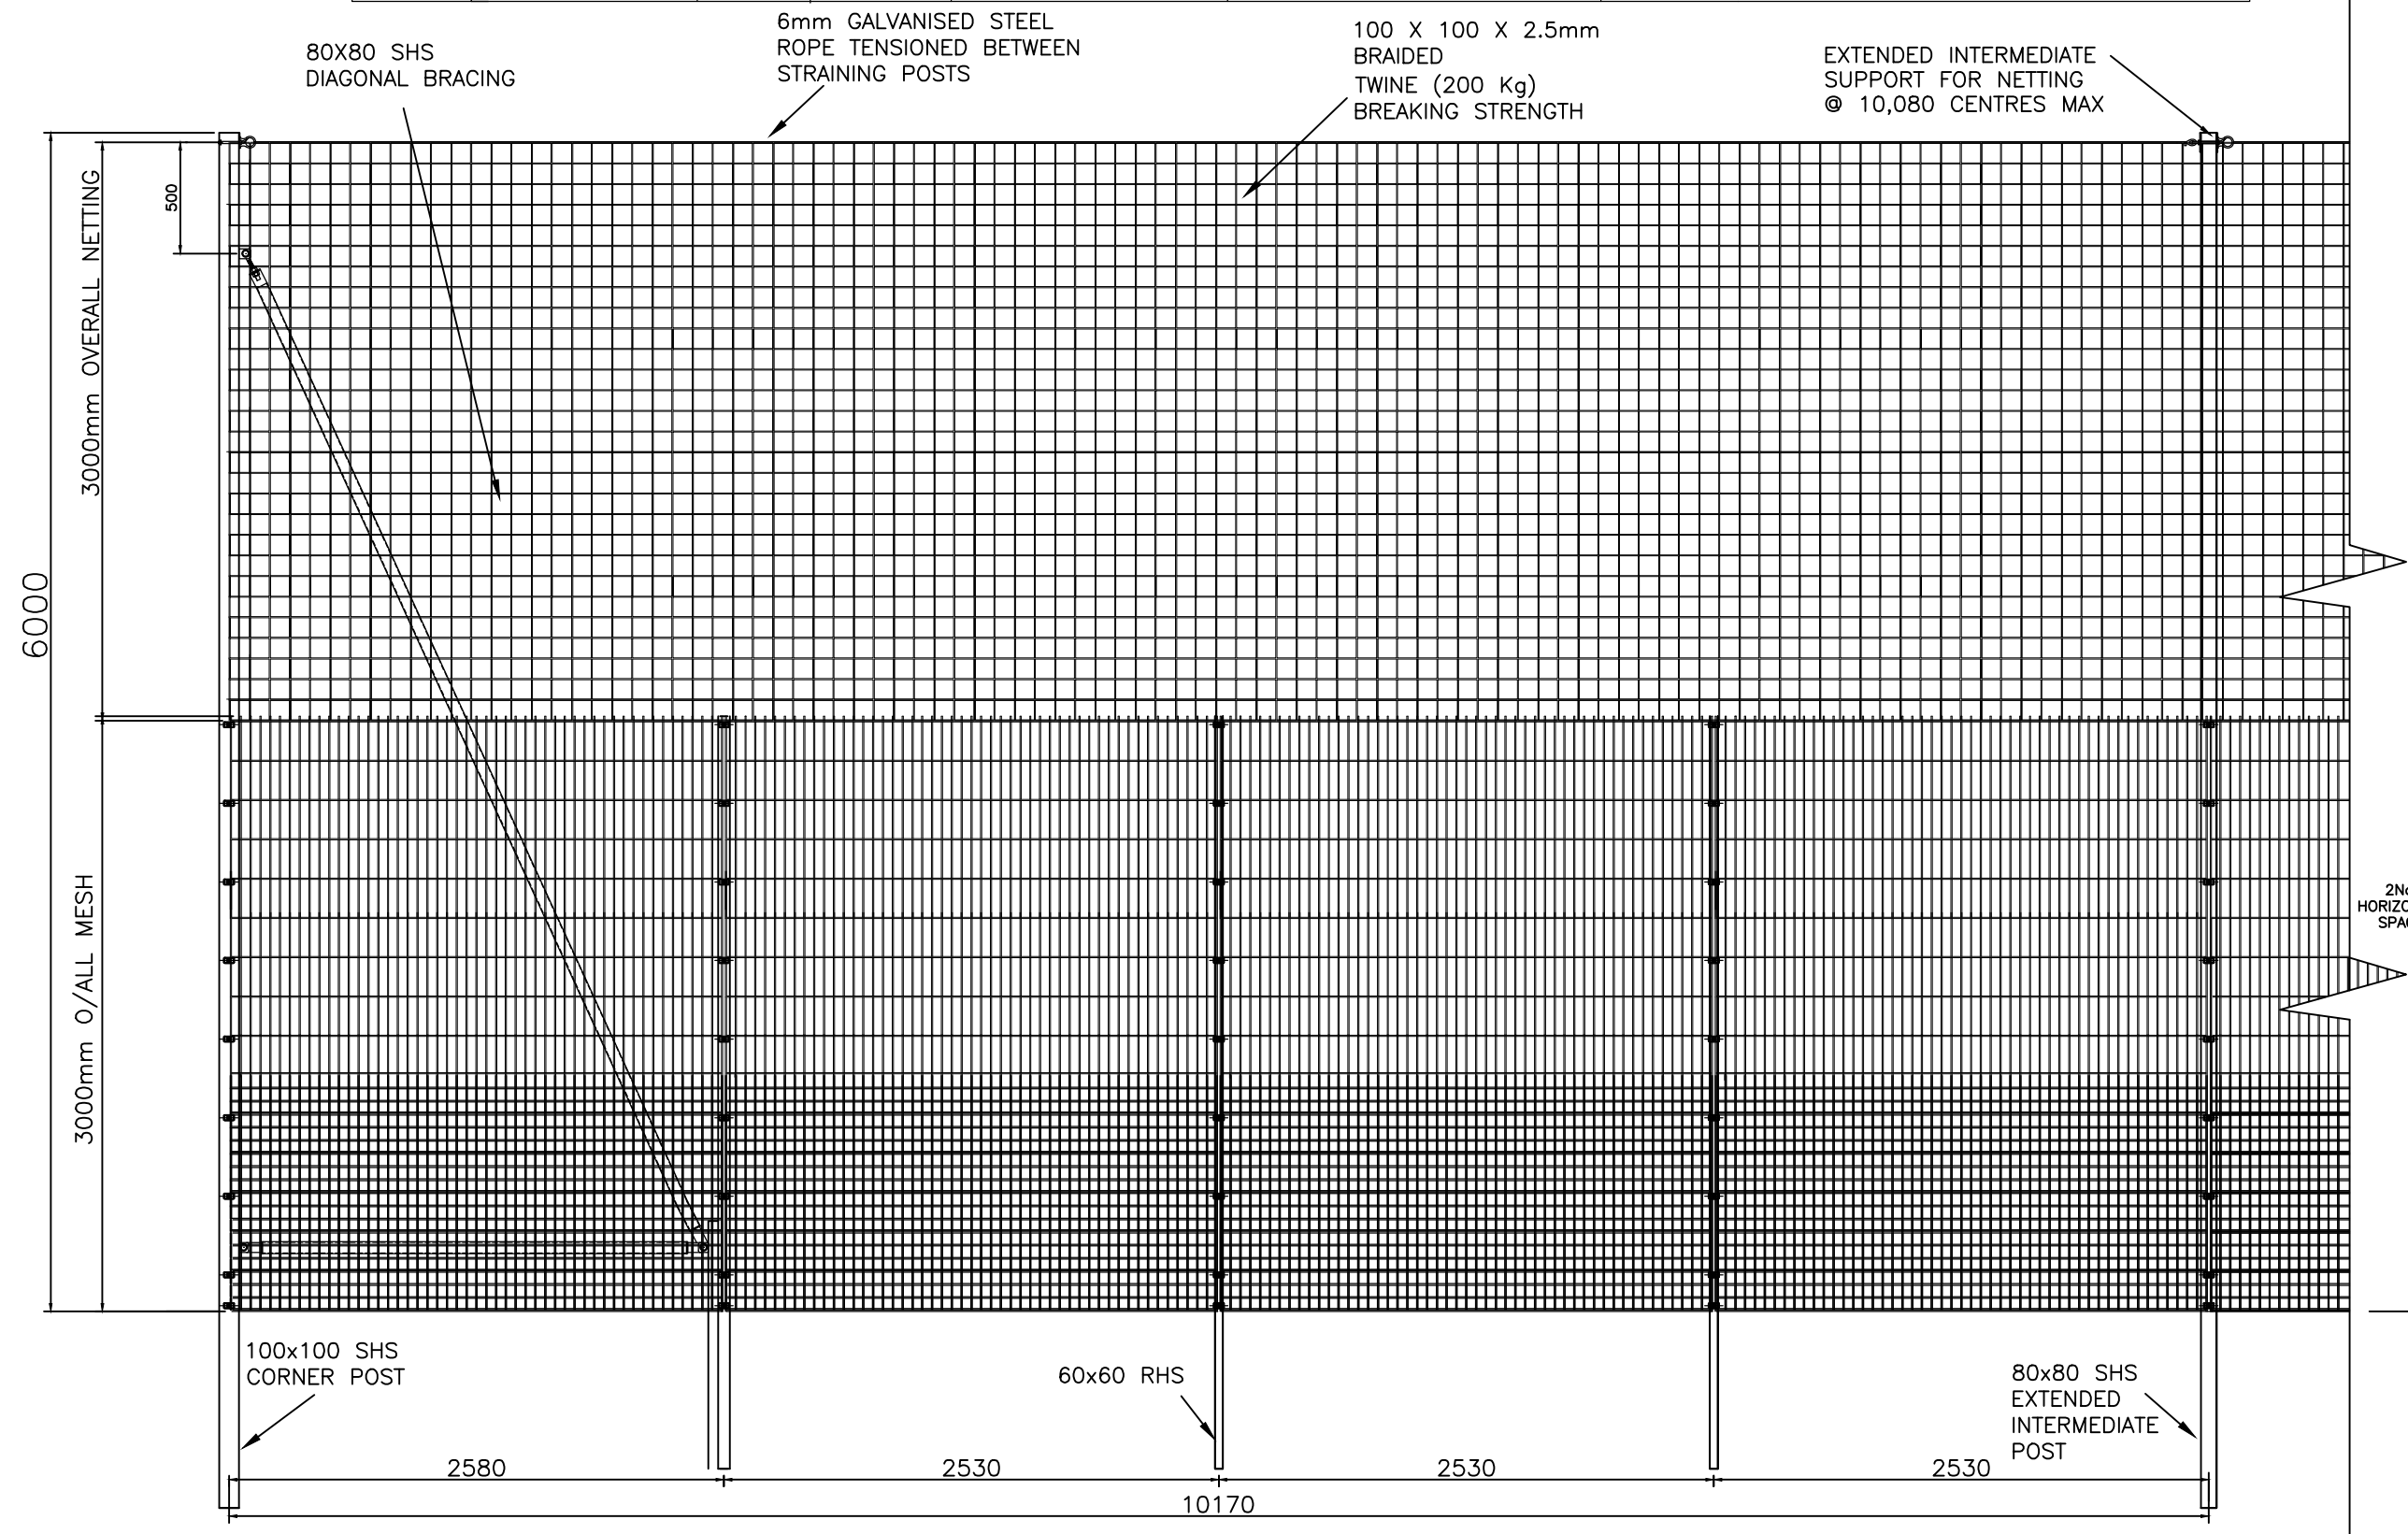


Product Code B04-3-868-60	Post Size (mm) Intermediate Posts 60 x 60 Corner Posts 100 x 100 Extended intermediate posts 80 x 80	Height (mm) 6000	Post Centres (mm) 2530	Notes: All size panels Vertical Wires Ø6mm Horizontal Wires Ø8mm Vertical Centres 50mm Aperture 50mm x 200mm	NETTING NOTES Netting Available with apertures of 25mm x 25mm 50mm x 50mm 100mm x 100mm	NETTING NOTES 25mm x 25mm suitable for applications such as golf 50mm x 50mm suitable for applications such as hurling, hockey, cricket, baseball etc. 100mm x 100mm for applications such as gaelic football and soccer Netting secured using 7.6mm heavy duty cable ties @ 200 c/c
------------------------------	--	---------------------	---------------------------	--	---	--

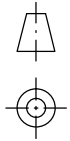

REV.	DATE:	DESCRIPTION:
PATH: Z:\INFO\SALES CAD 2016\A.Mesh Perimeter Range		
Irish Fencing Services SECURE ENHANCE PROTECT Dublin - Cork - Newry Irish Fencing & Services Unit 21, Jamestown Business Park, Kilmore Way, Dublin 8 Tel: +353(0) 1 6268363 Fax: +353(0) 1 6262309 www.irishfencing.com		
STANDARD SALES DRAWING 2016		
TITLE IRFEN® 6m KINSALE 868 COMBO REBOUND		
SCALE N.T.S	DATE 19/07/16	
DRAWN TOB	CHECKED SW	APPROVED SW
DRG No. B0403	REV.	