

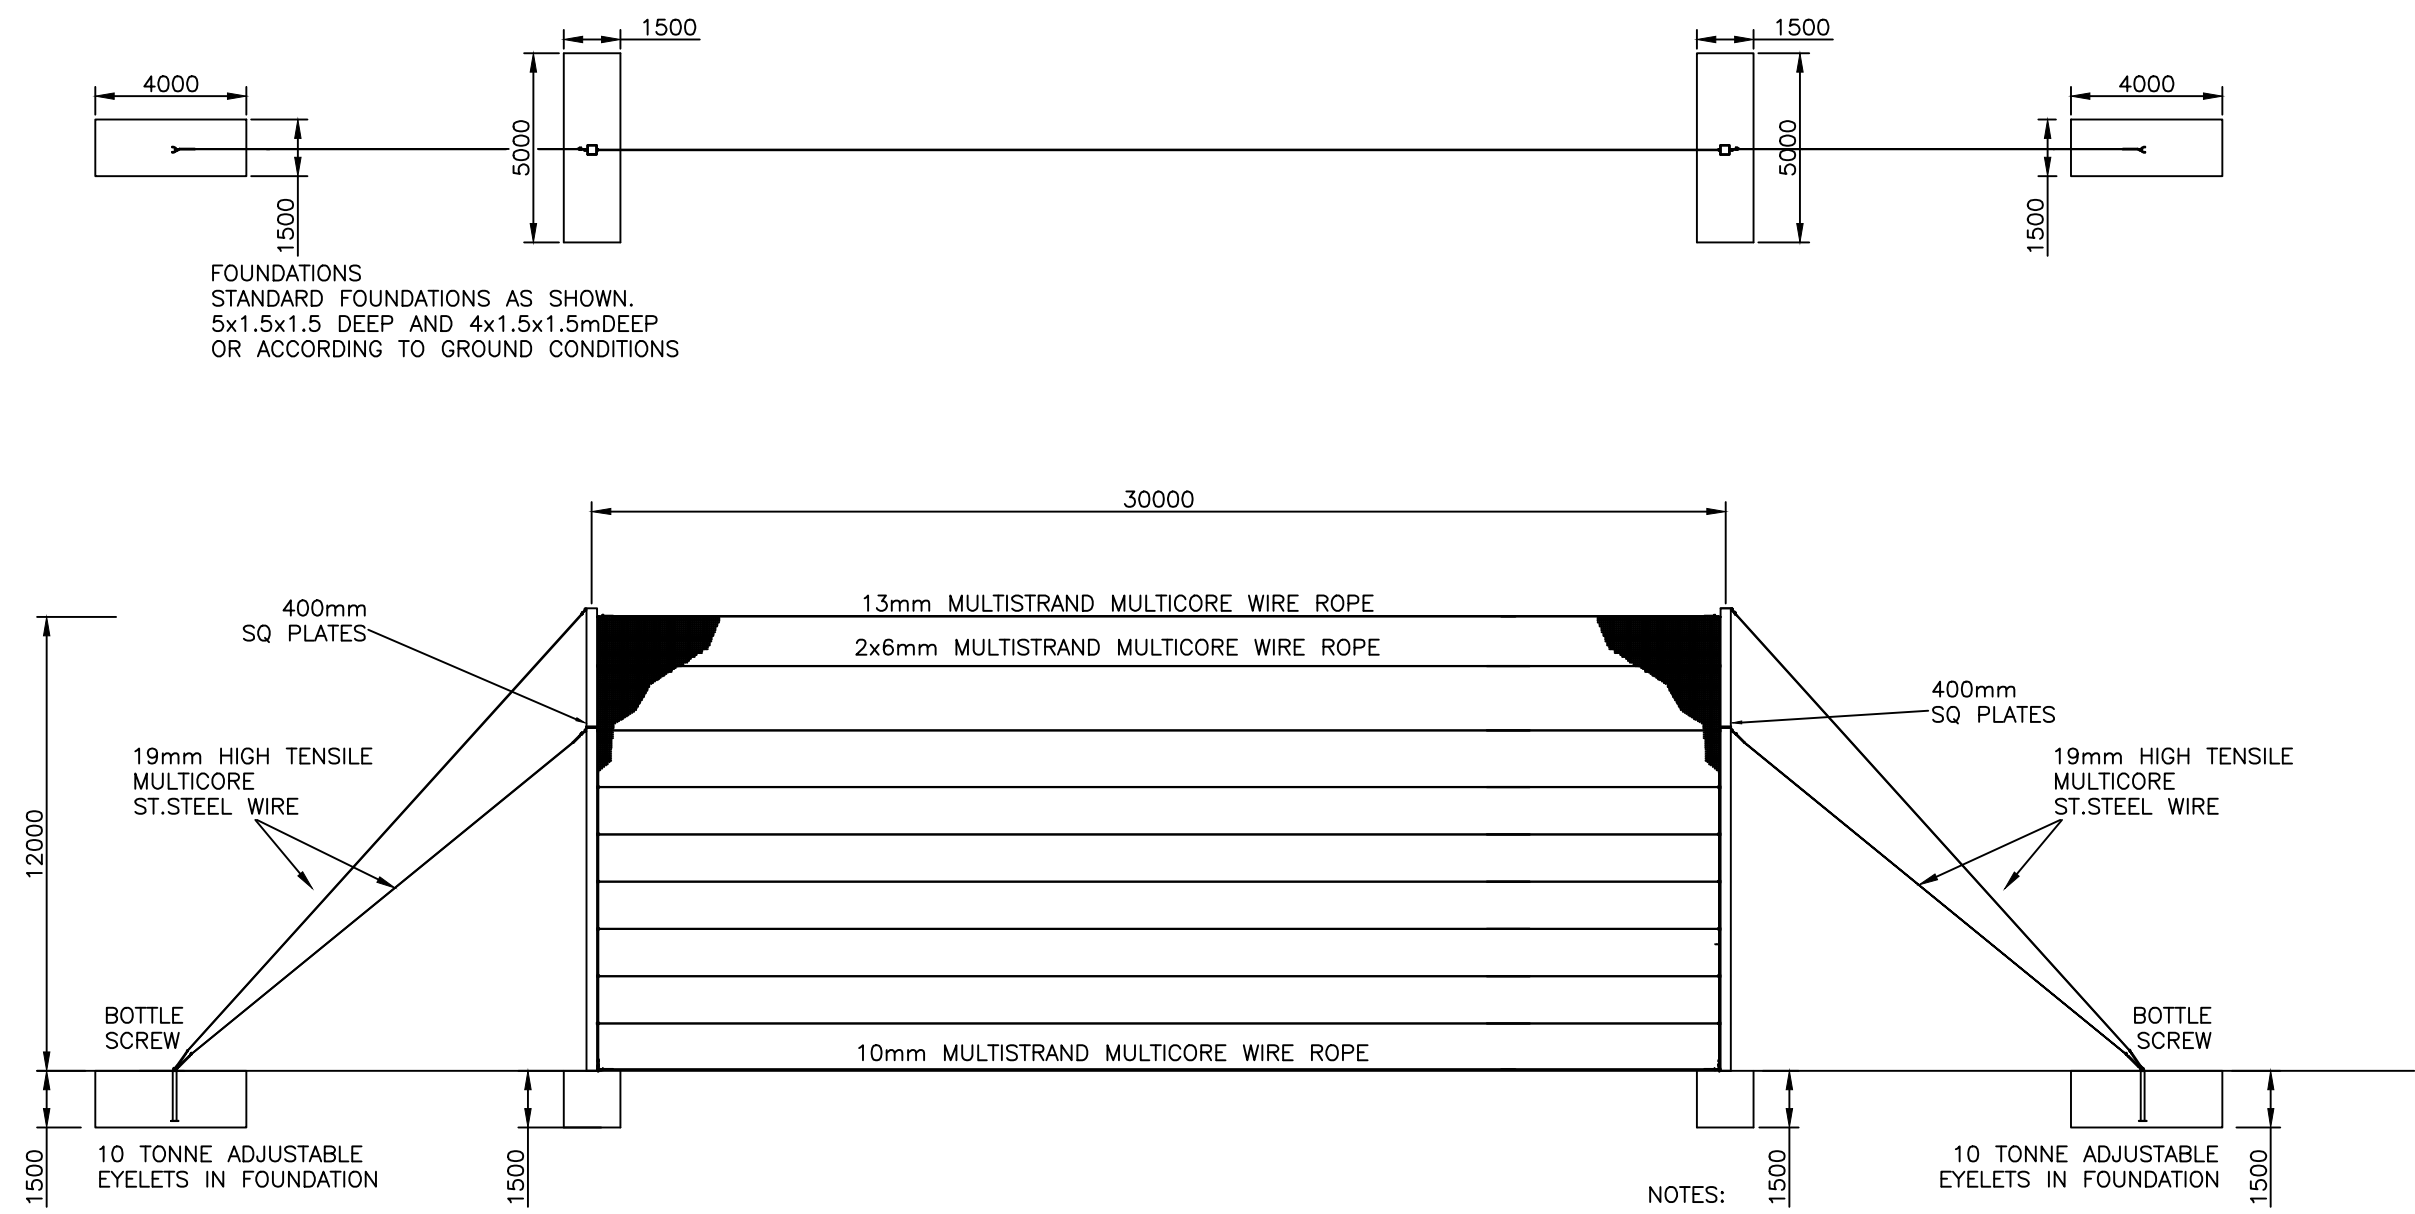


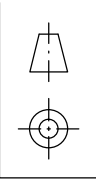

FOUNDATIONS  
STANDARD FOUNDATIONS AS SHOWN.  
5x1.5x1.5 DEEP AND 4x1.5x1.5mDEEP  
OR ACCORDING TO GROUND CONDITIONS

NOTES:  
ALL DIMENSIONS ARE IN mm  
ALL ST. STEEL MUST BE HOT  
DIPPED GALVANISED AFTER FABRICATION

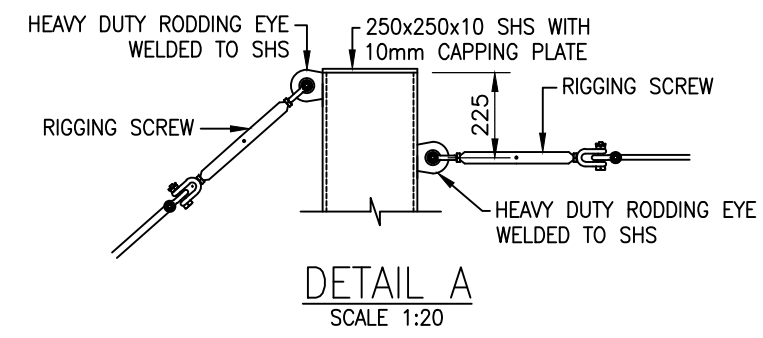

| REV:   | DATE:         | DESCRIPTION:     |
|---|---------------|------------------|
|   |               |                  |
| PATH: Z:\INFO\SALES CAD 2016\A.Mesh Perimeter Range   |               |                  |
| <b>Irish Fencing Services</b><br>SECURE ENHANCE PROTECT<br>Dublin - Cork - Newry<br>Irish Fencing & Services.<br>Unit 21, Jamestown Business Park,<br>Kylmore Way, Dublin 8<br>Tel: +353(0) 1 6268363   Fax: +353(0) 1 6262309<br>www.irishfencing.com |               |                  |
| STANDARD SALES DRAWING 2016   |               |                  |
| TITLE      IRFEN®<br>12m HIGH BALLSTOP SYSTEM   |               |                  |
| SCALE   | N.T.S         | DATE<br>19/07/16 |
| DRAWN<br>TOB   | CHECKED<br>SW | APPROVED<br>SW   |
| DRG No. B-0801   |               | REV.             |