



FOUNDATIONS
STANDARD FOUNDATIONS AS SHOWN.
5x1.5x1.5 DEEP AND 4x1.5x1.5mDEEP
OR ACCORDING TO GROUND CONDITIONS

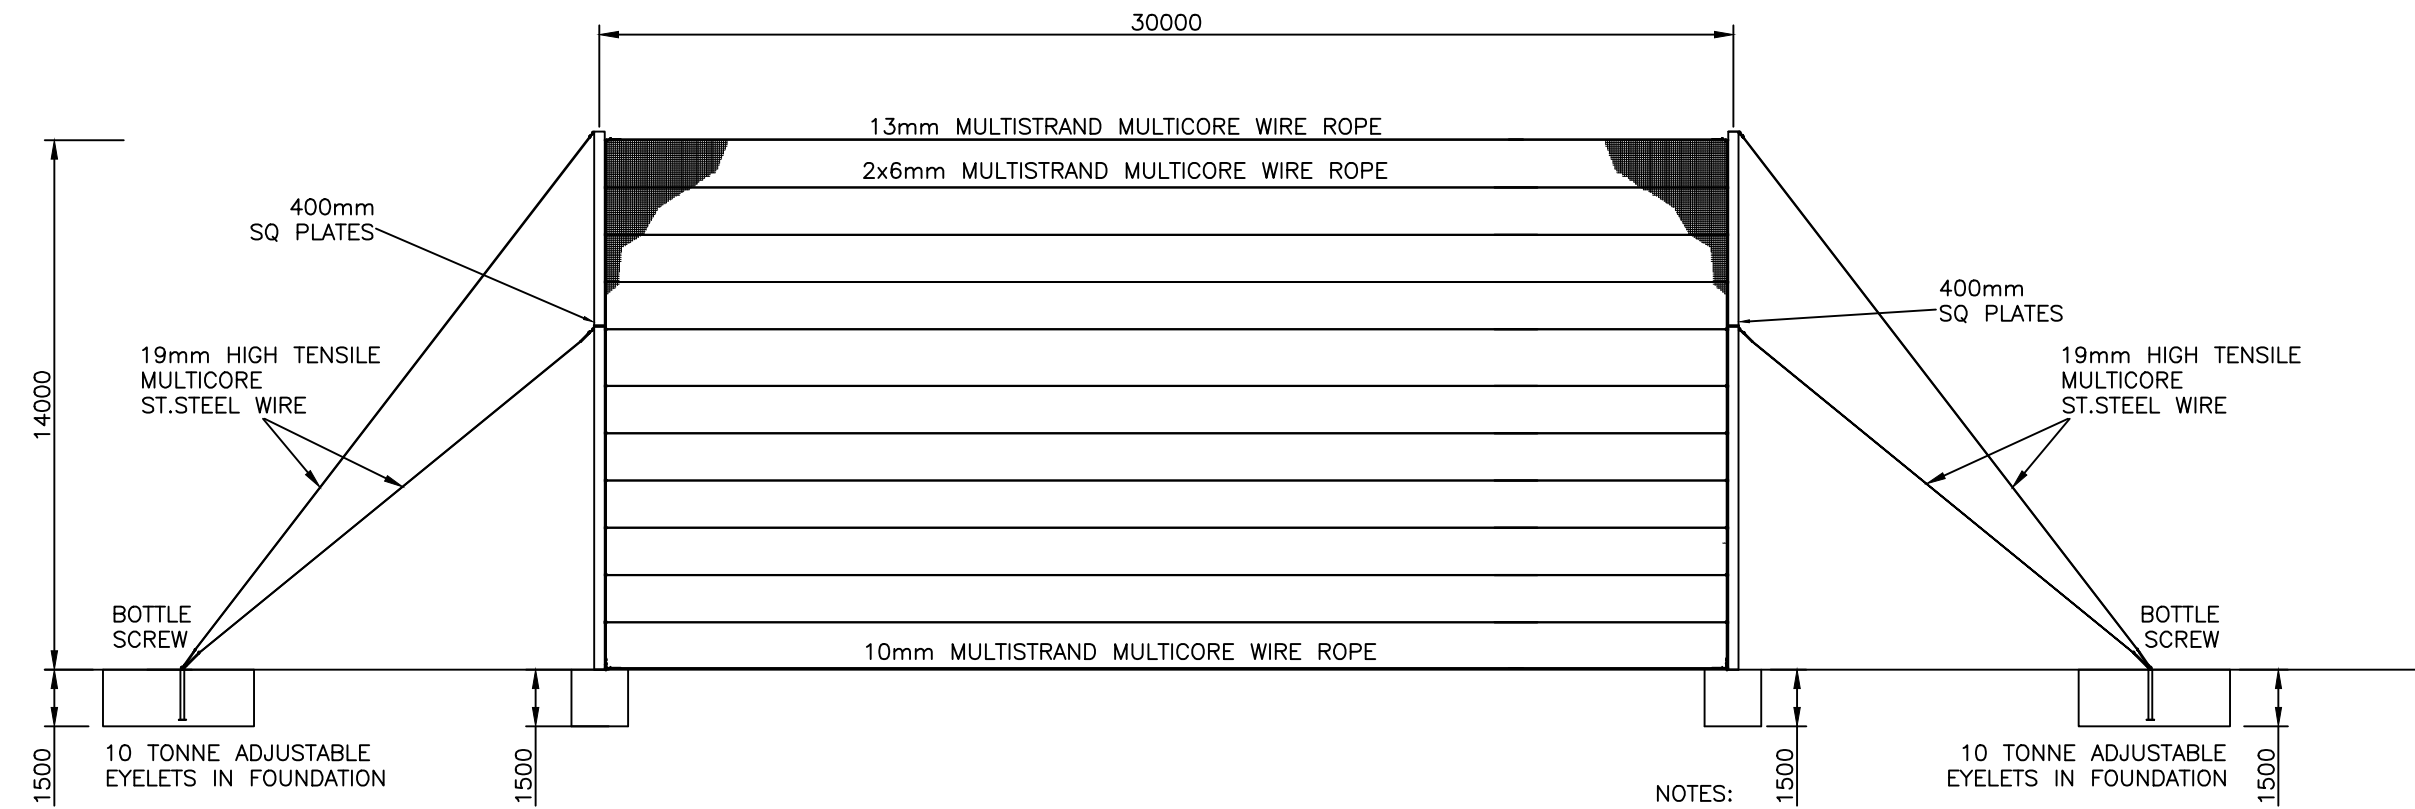

NOTES:
ALL DIMENSIONS ARE IN mm
ALL ST. STEEL MUST BE HOT
DIPPED GALVANISED AFTER FABRICATION

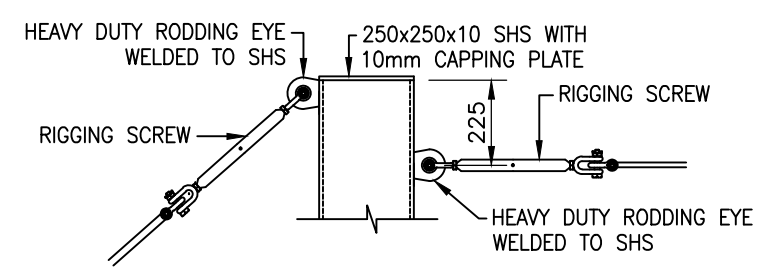

DETAIL A
SCALE 1:20

REV:	DATE:	DESCRIPTION:
PATH: Z:\INFO\SALES CAD 2016\A.Mesh Perimeter Range		
Irish Fencing Services SECURE ENHANCE PROTECT Dublin - Cork - Newry Irish Fencing & Services. Unit 21, Jamestown Business Park, Kilmore Way, Dublin 8 Tel: +353(0) 1 6268363 Fax: +353(0) 1 6262309 www.irishfencing.com		
STANDARD SALES DRAWING 2016		
TITLE IRFEN® 14m HIGH BALLSTOP SYSTEM		
SCALE N.T.S		DATE 19/07/16
DRAWN TOB	CHECKED SW	APPROVED SW
DRG No. B-0802		REV.