


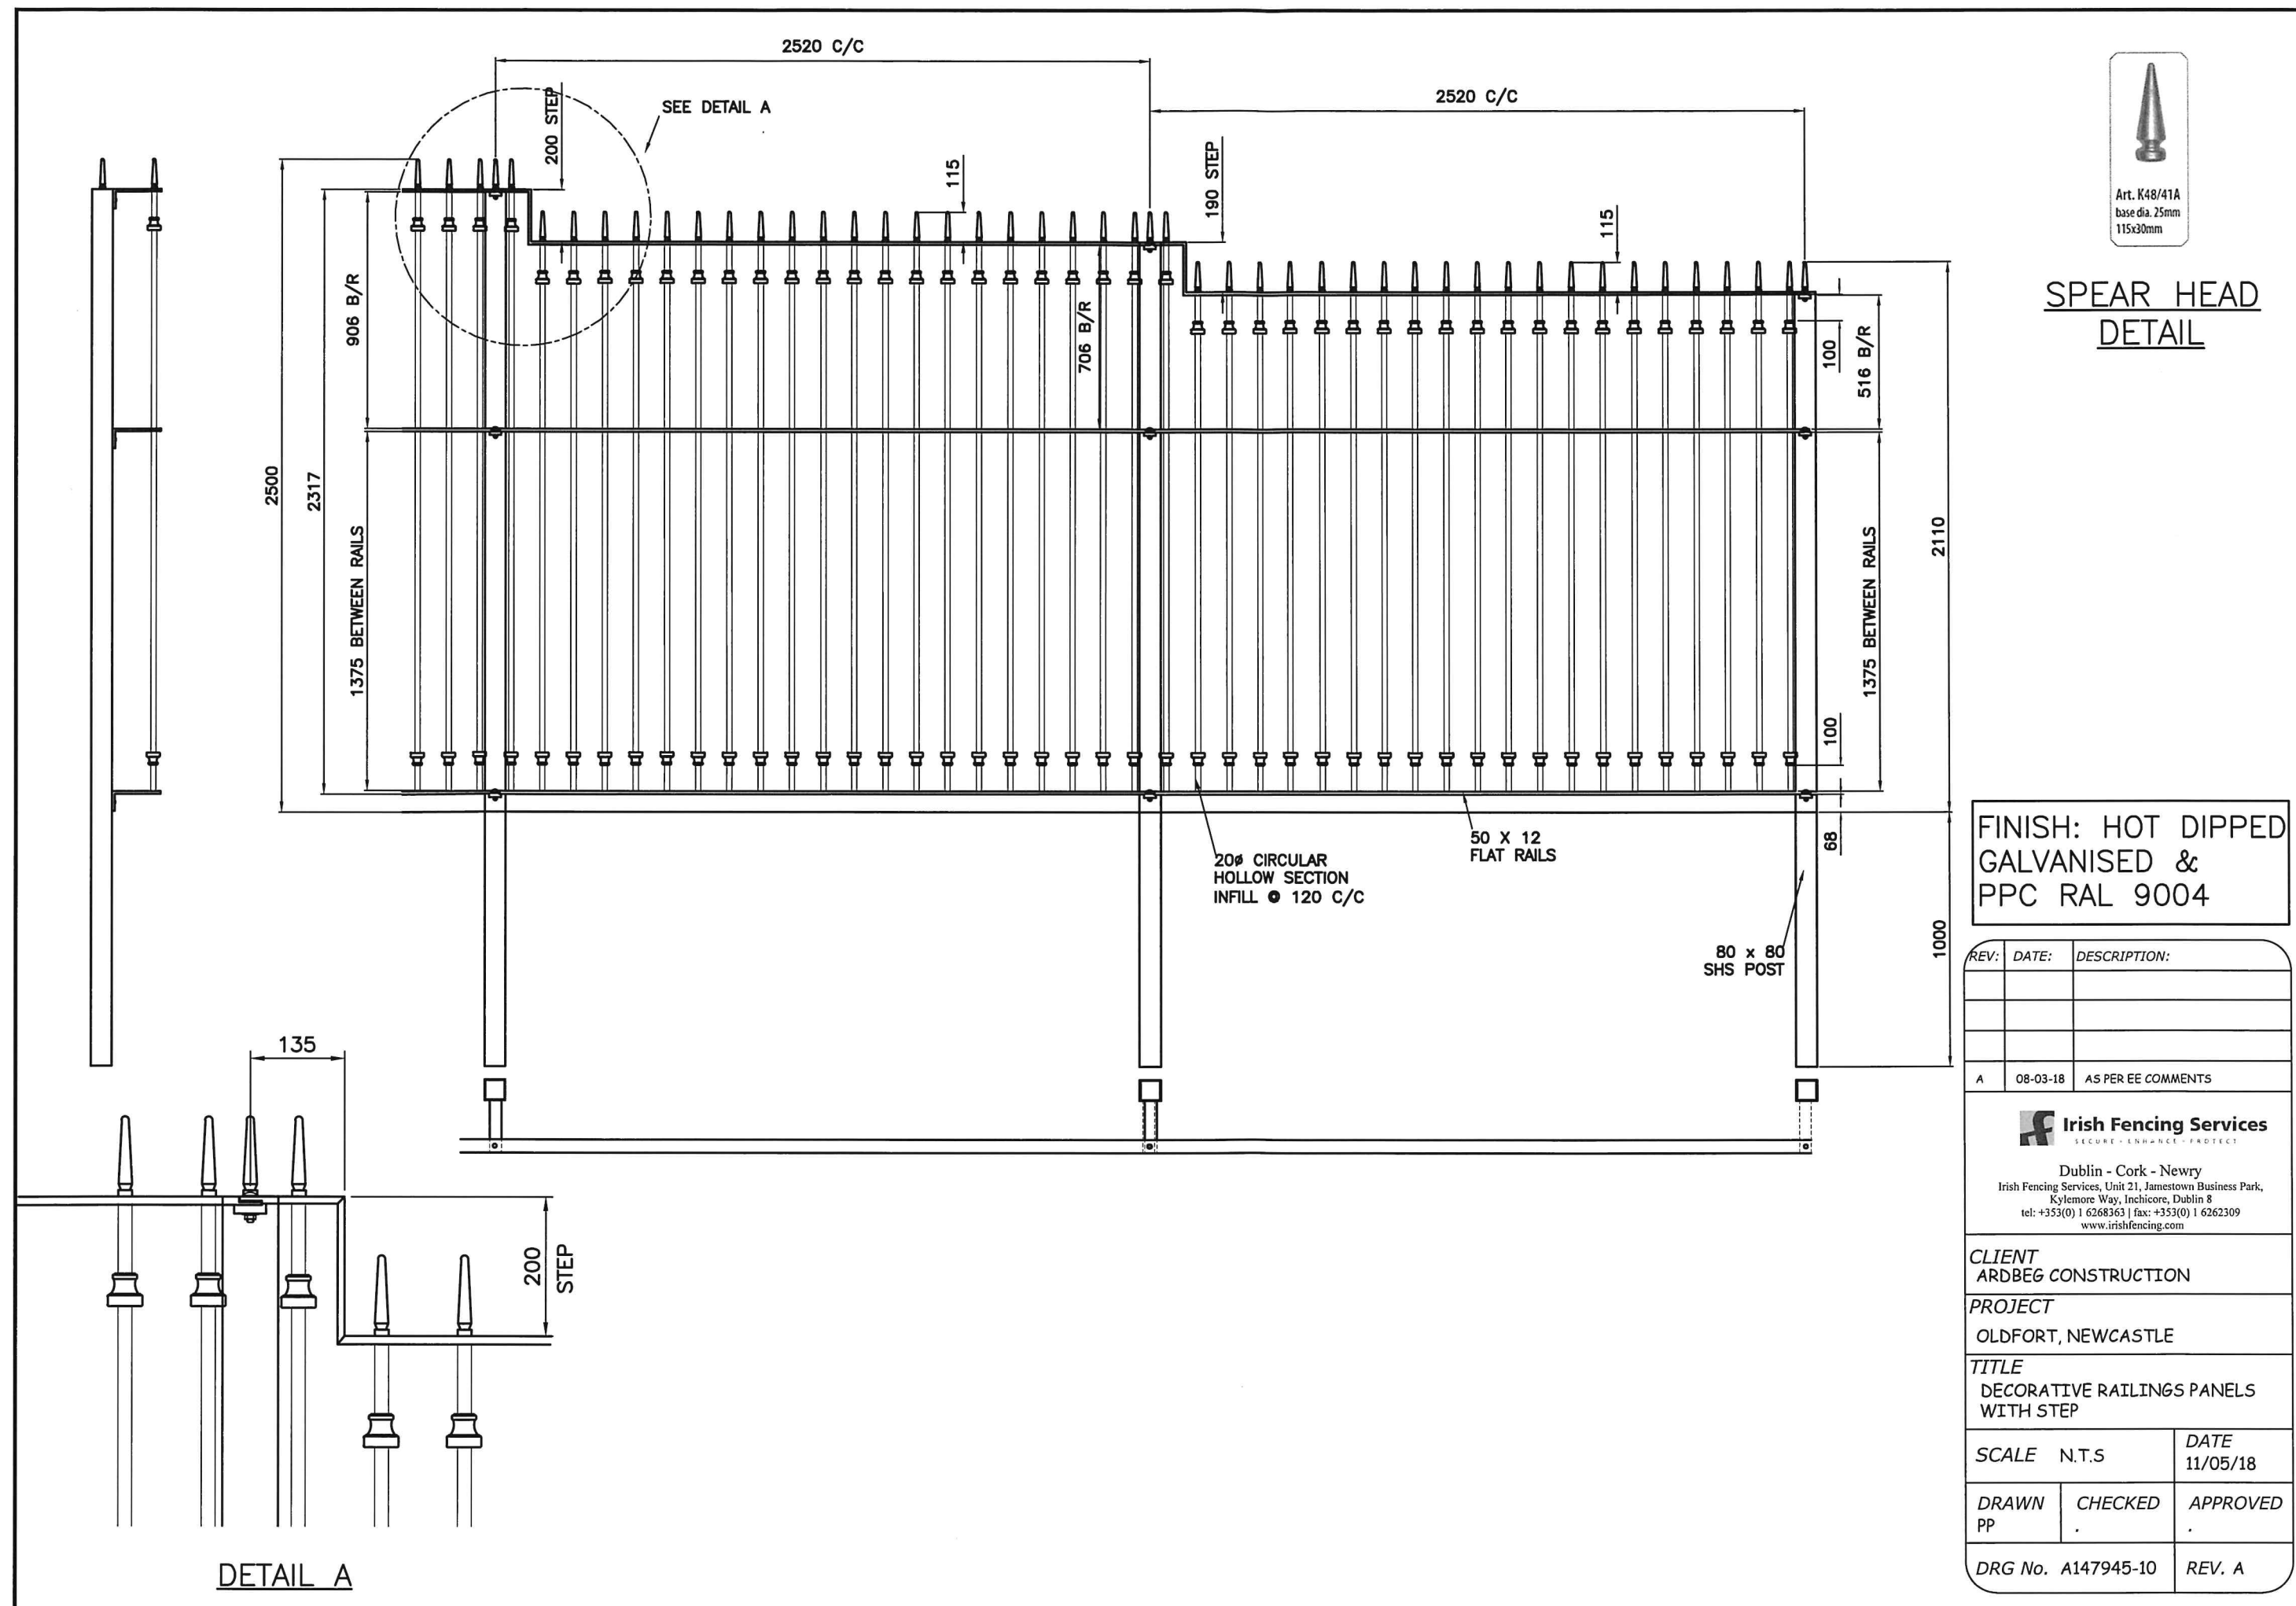

SPEAR HEAD
DETAIL

FINISH: HOT DIPPED
GALVANISED &
PPC RAL 9004

REV:	DATE:	DESCRIPTION:
A	08-03-18	AS PER EE COMMENTS

Irish Fencing Services
SECURE - ENHANCE - PROTECT

Dublin - Cork - Newry
Irish Fencing Services, Unit 21, Jamestown Business Park,
Kylemore Way, Inchicore, Dublin 8
tel: +353(0) 1 6268363 | fax: +353(0) 1 6262309
www.irishfencing.com

CLIENT
ARDBEG CONSTRUCTION

PROJECT
OLDFORT, NEWCASTLE

TITLE
DECORATIVE RAILINGS PANELS
WITH STEP

SCALE	N.T.S	DATE	11/05/18
DRAWN	PP	CHECKED	APPROVED
DRG No.	A147945-10	REV.	A

