
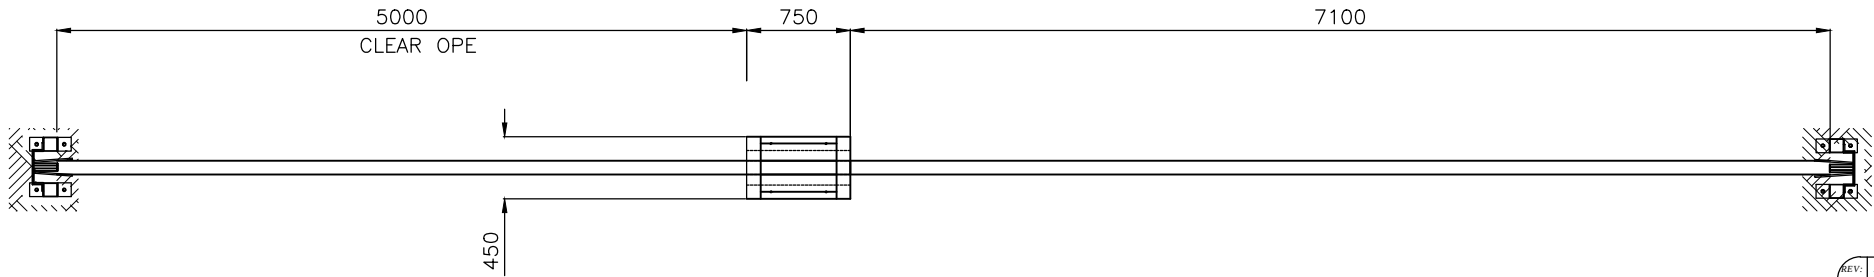


Gate Size	Gate Frame (mm)	Channel (mm)	Intermediate Supports (mm)	Wheels (No)	Notes: All size gates Infills to Clients Specification
1m=>8m	160 x 60	67 x 67	60 x 60	5	
8m +	100 x 100	100 x 100	100 x 100	9	

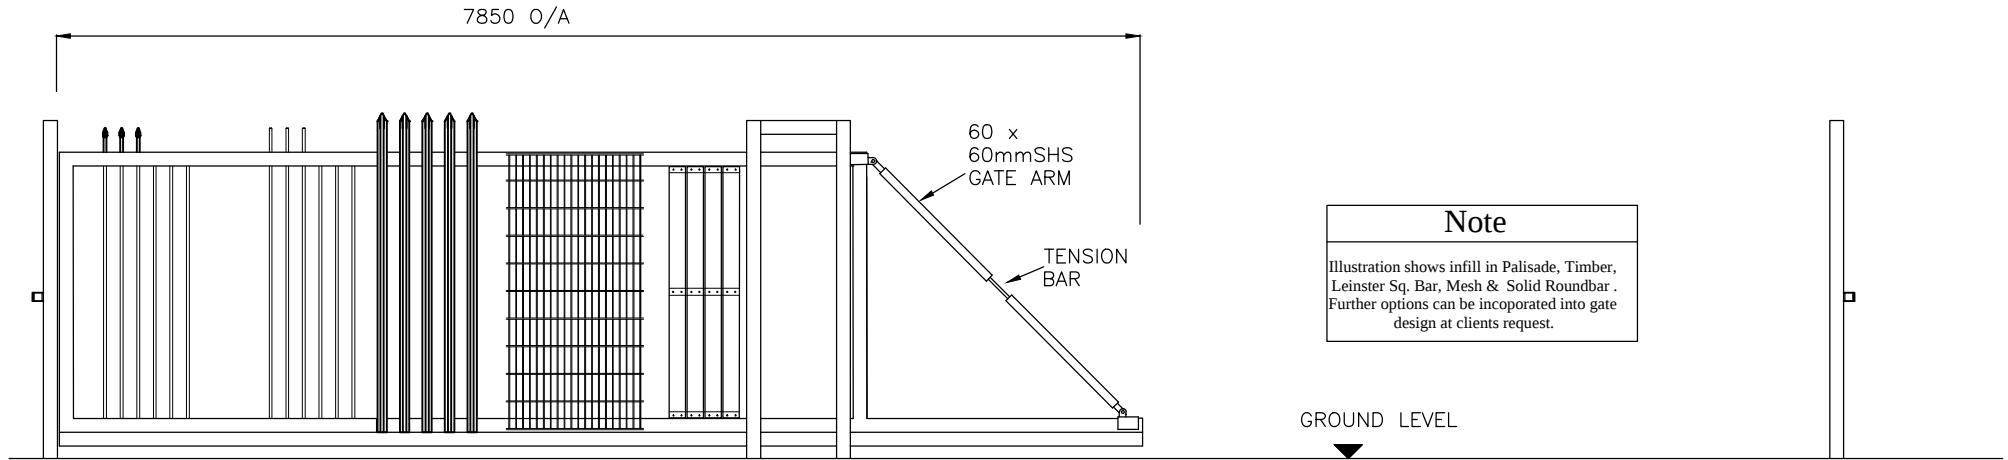

REV:	DATE:	DESCRIPTION:
PATH: Z:\INFO\SALES CAD 2016\A.Mesh Perimeter Range		
f Irish Fencing Services SECURE ENHANCE PROTECT Dublin - Cork - Newry Irish Fencing & Services Unit 21, Bannockburn Business Park, Kilmore Way, Dublin 8 Tel: +353(0)1 6260363 Fax: +353(0)1 6262309 www.irishfencing.com		
STANDARD SALES DRAWING 2016		
TITLE IRFEN © CANTILIEVER LAYOUT DETAILS		
SCALE	N.T.S	DATE 19/07/16
DRAWN TOB	CHECKED SW	APPROVED SW
DRG No. A-0400	REV.	