



GATE COMPONENT SPECIFICATION		
LENGTH	Gate Frame	Posts
UP TO 1.2m	60 x 60mm SHS	80 x 80 SHS
1.2m to 5m	60 x 60mm SHS	100 x 100 SHS
5m to 6m	60 x 60mm SHS	150 x 150 SHS
OVER 6m	60 x 60mm SHS	200 x 200 SHS

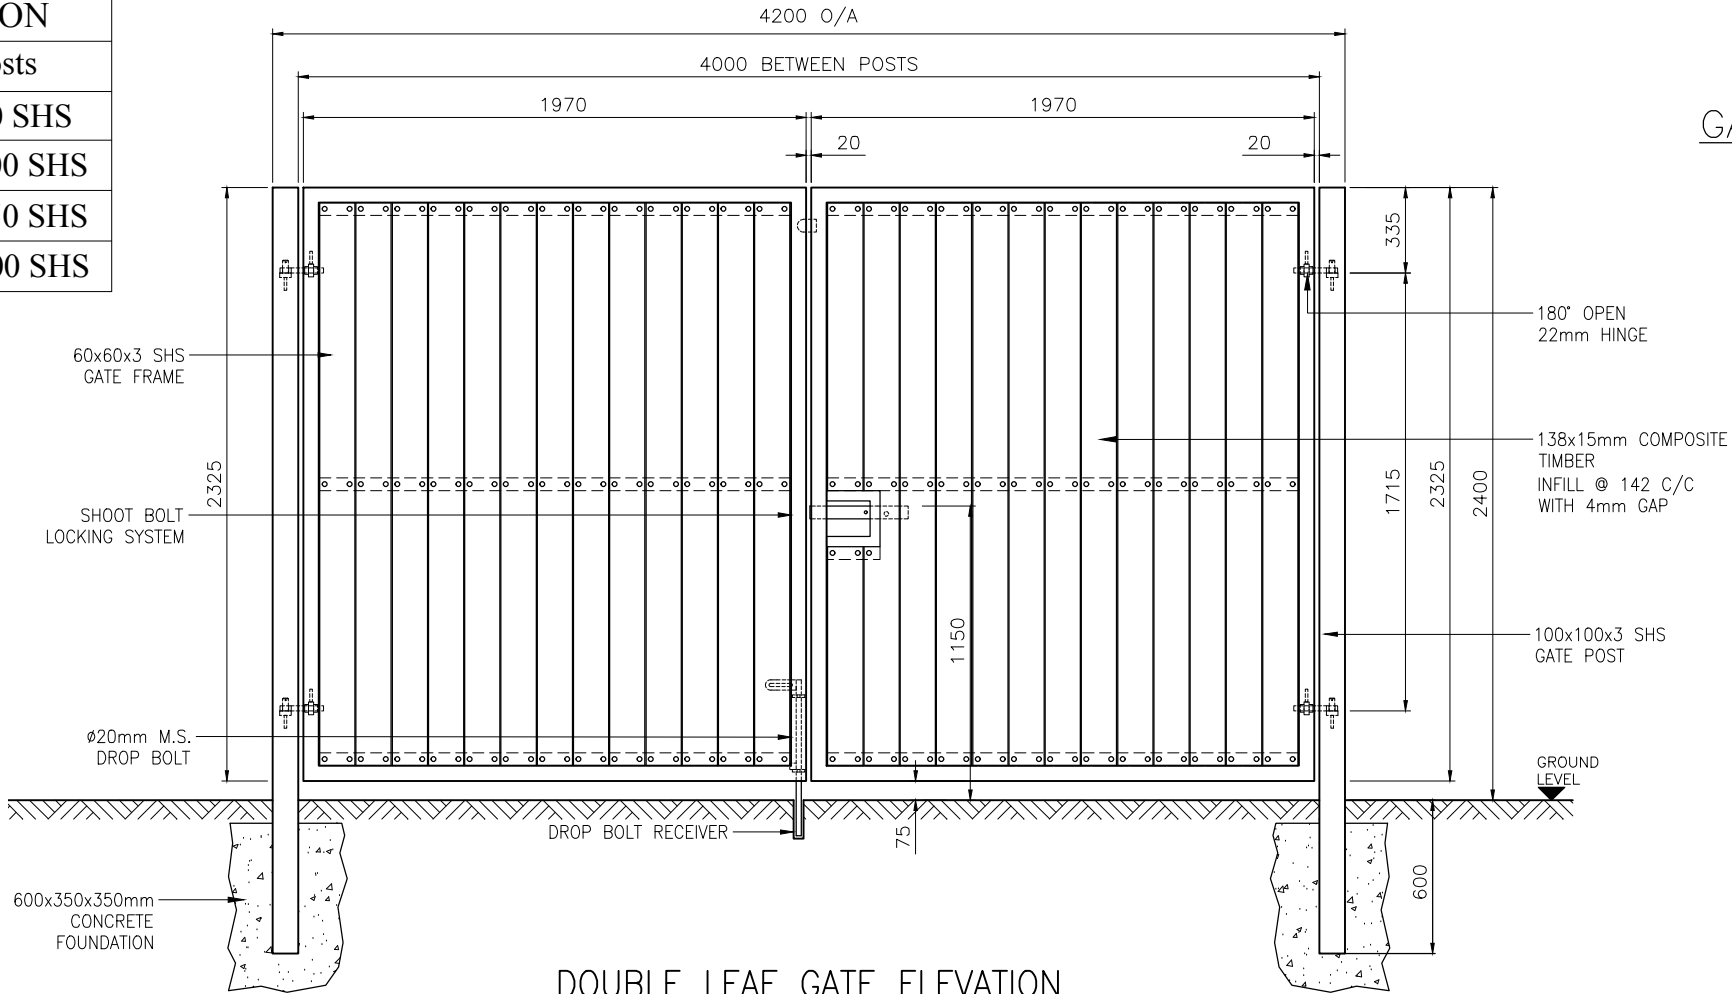


DOUBLE LEAF GATE ELEVATION
VIEWED FROM OUTSIDE

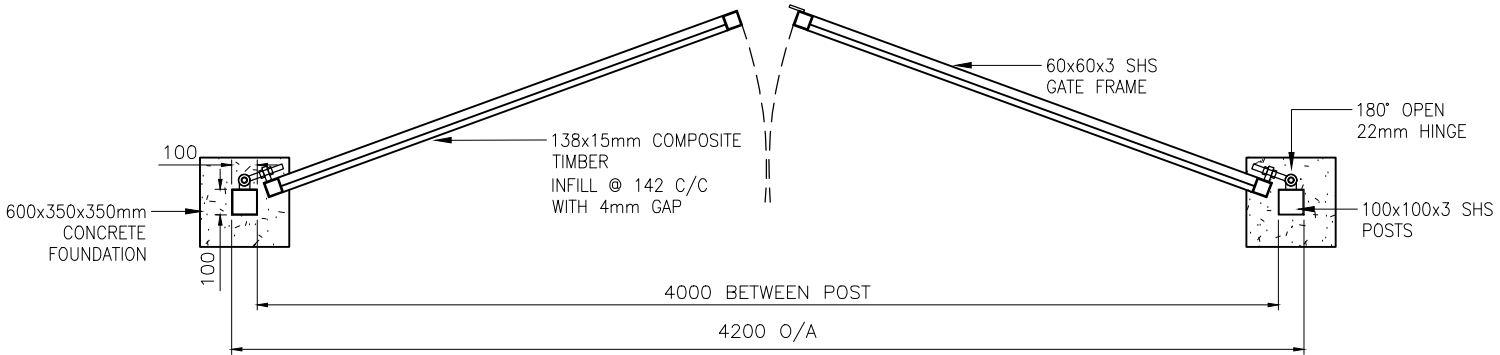


PLAN VIEW


FINISH: HOT DIP GALVANISED
TO BS EN ISO 1461 OR
GALVANISED AND POWDER COATED

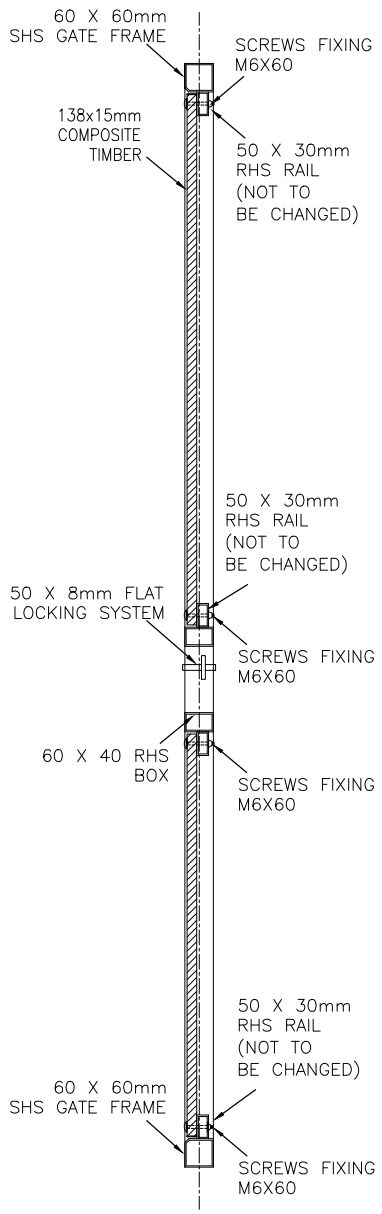


SIDE VIEW

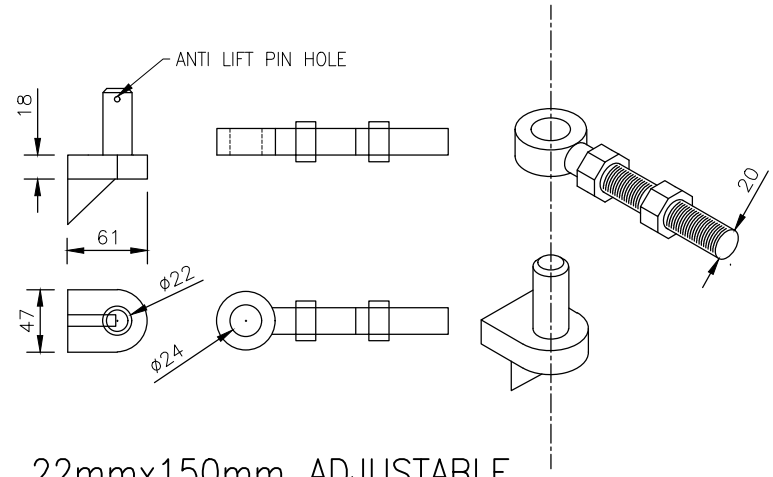

22mmx150mm ADJUSTABLE
HINGE ASSEMBLY

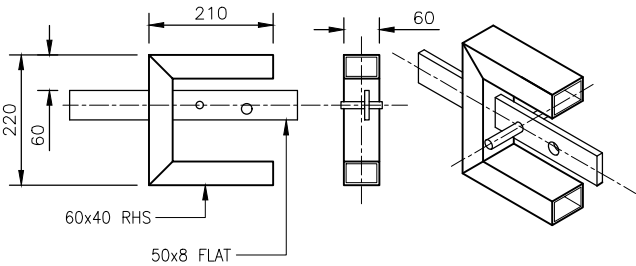

LOCKING SYSTEM ASSEMBLY

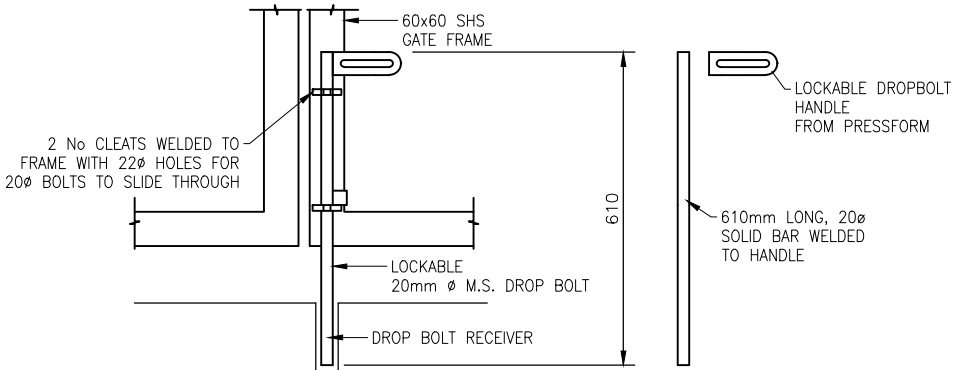

TYPICAL DROP BOLT DETAIL
VIEWED FROM INSIDE

REV:	DATE:	DESCRIPTION:
PATH:		
 Irish Fencing Services SECURE • ENHANCE • PROTECT Dublin - Cork - Newry Irish Fencing & Services Unit 21, Jamestown Business Park, Kilmore Way, Dublin 8 Tel: +353(0) 1 6268363 Fax: +353(0) 1 6262309 www.irishfencing.com		
STANDARD SALES DRAWING 2018		
TITLE		
IRFEN® COMPOSITE TIMBER 4m DOUBLE LEAF GATE		
SCALE	N.T.S	DATE 24/10/18
DRAWN PP	CHECKED SW	APPROVED SW
DRG No. G-0210		REV.