


Gate Size	Gate Frame (mm)	Intermediate Supports (mm)	Wheel Diameter (mm)	Notes: All size gates Infills to Clients Specification
1m=>8m 8m +	120 x 60 150 x 100	60 x 60 100 x 100	Ø120mm Ø160mm	

Note

Gates larger than 7.5m in width will be fabricated in two seperate leafs. These are joined after completion of the galvanising or galv/ppc process as seen in the assembly drawing.

Note
Illustration shows 6 available infill options. Further options can be incorporated into gate design at clients request.
1. Palisade
2. Mesh
3. Timber
4. 20 x 20 SHS Sq. Box
5. Decorative
6. Ø20mm Solid Round Bar

GATE LEAF
CONNECTION ASSEMBLY

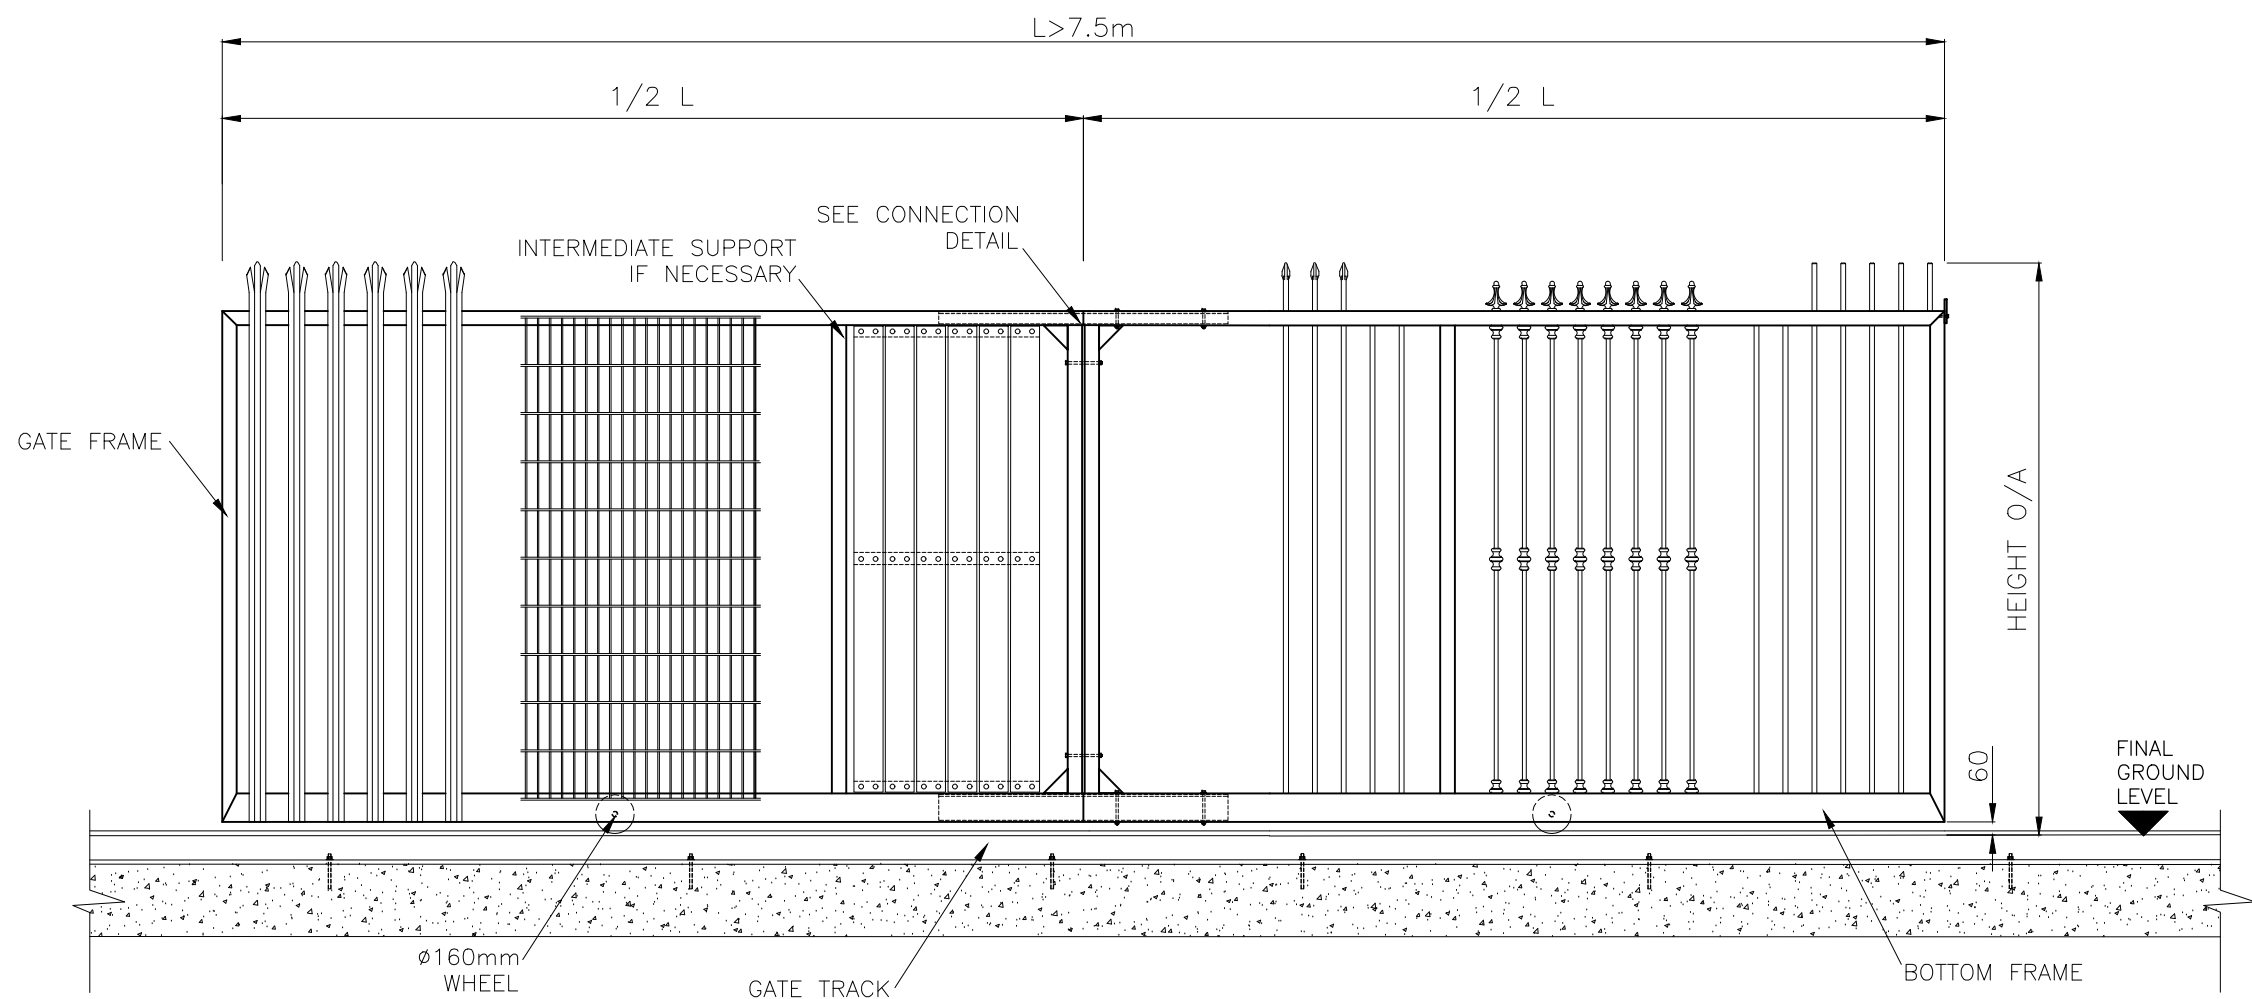

GATE ELEVATION

REV:	DATE:	DESCRIPTION:
Irish Fencing Services SECURE • ENHANCE • PROTECT Dublin - Cork - Newry Irish Fencing & Services Unit 21, Jamestown Business Park, Kylmore Way, Dublin 8 Tel: +353(0) 1 6268363 Fax: +353(0) 1 6262309 www.irishfencing.com		
STANDARD SALES DRAWING 2018		
TITLE		IRFEN® SLIDING GATE INFILL OPTIONS
SCALE	N.T.S	DATE 10/10/18
DRAWN PP	CHECKED SW	APPROVED SW
DRG No. 60311		REV.