
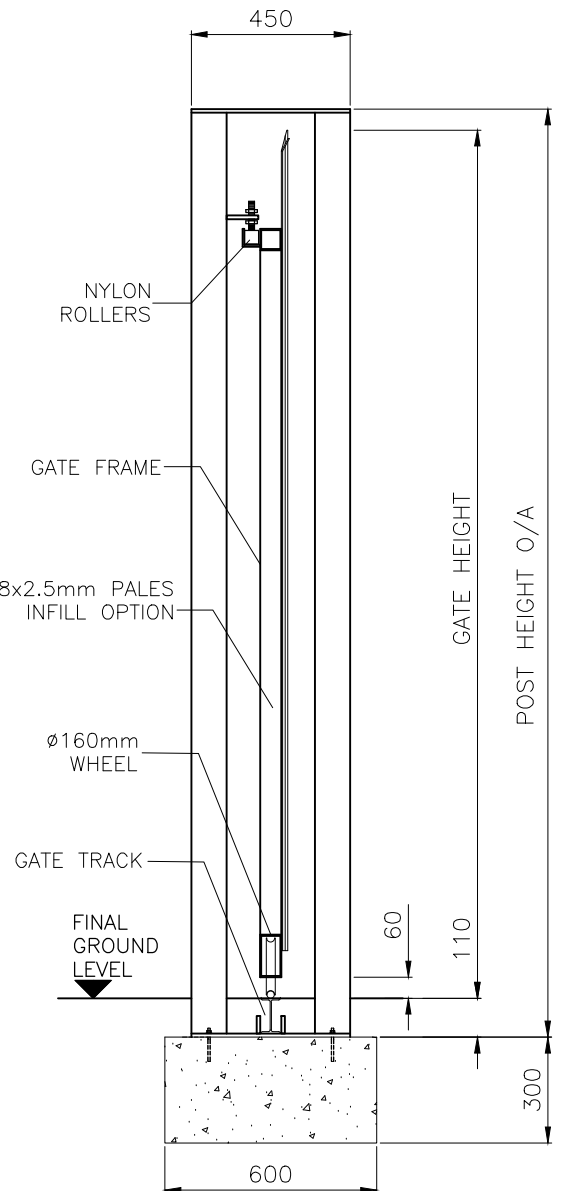
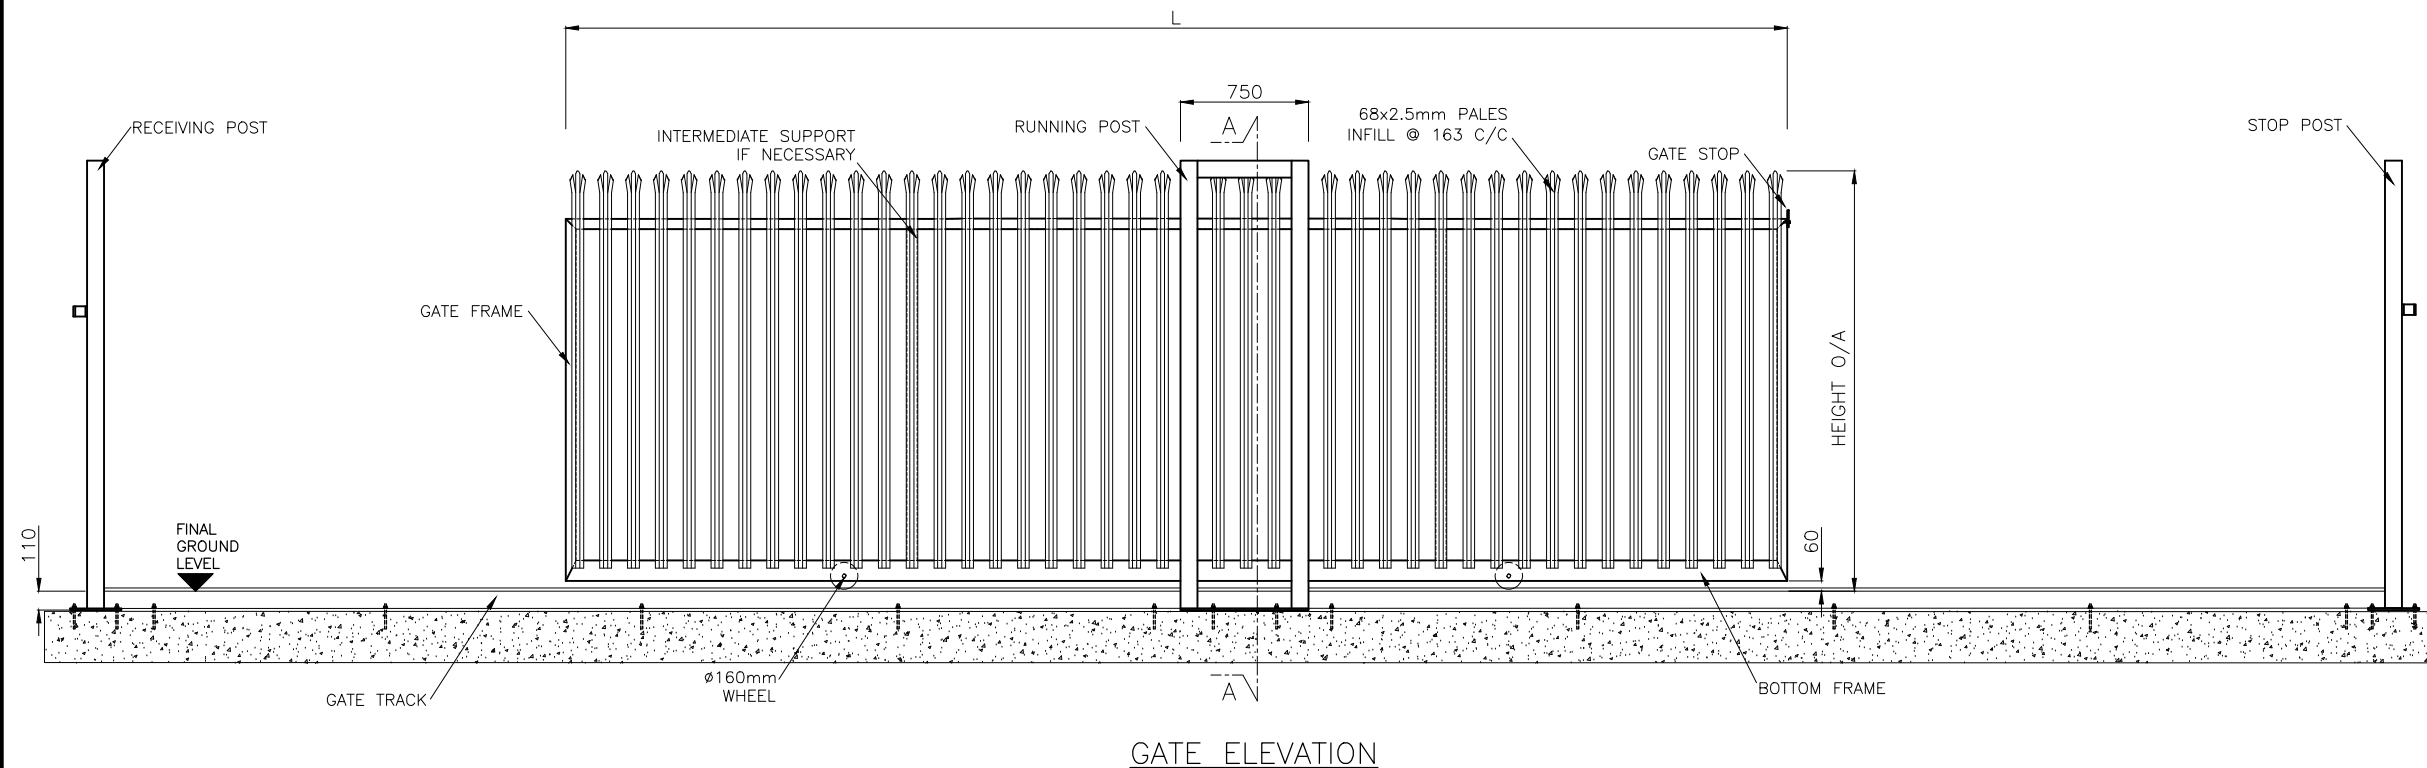


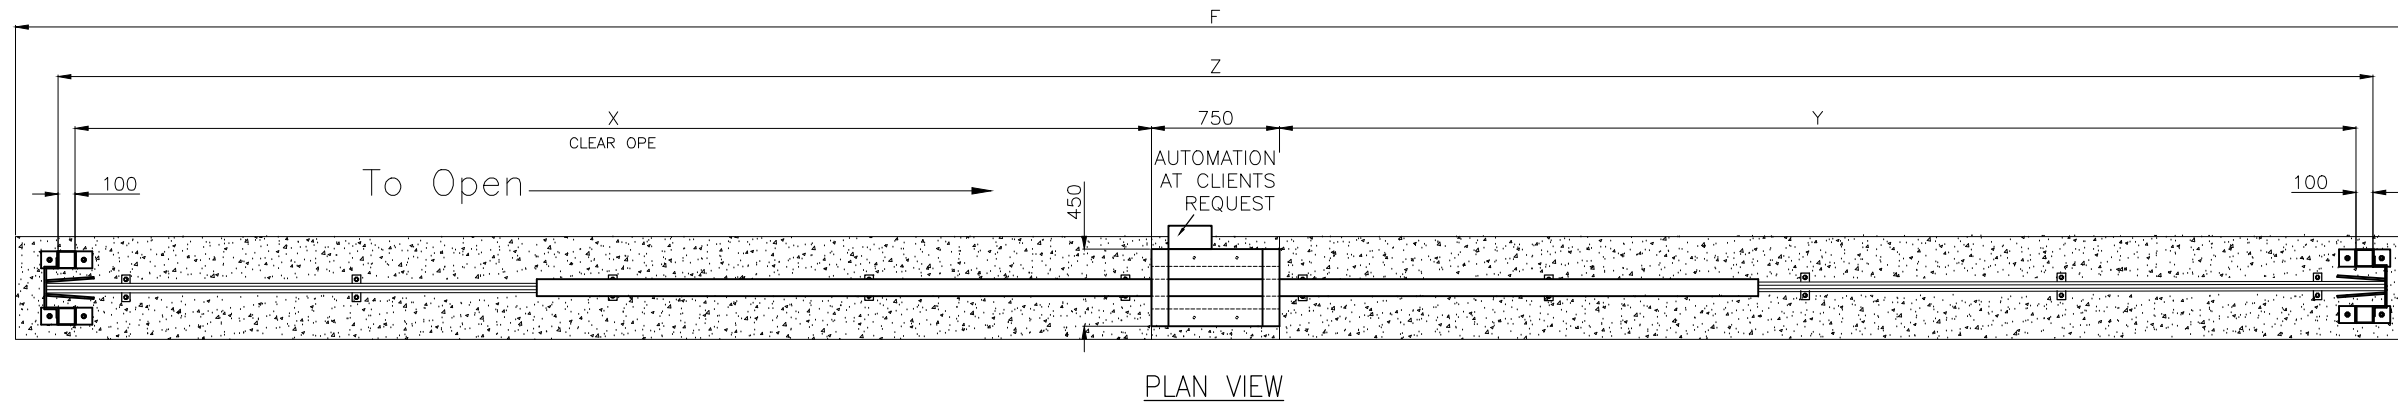

Dimensions

$$X = \text{Opening Size}$$

$$Y = X$$

$$Z = X + Y + 950\text{mm}$$

$$F = Z + 600\text{mm}$$

$$L = \text{Gate Leaf Size}$$

Note

Illustration shows Palisade infill options. Further options can be incorporated into gate design at clients request.

1. Palisade
2. Mesh
3. Timber
4. 20 x 20 SHS Sq. Box
5. Decorative
6. Ø20mm Solid Round Bar

Gate Size	Gate Frame (mm)	Intermediate Supports (mm)	Wheel Diameter (mm)	Notes: All size gates
1m=>8m	120 x 60	60 x 60	Ø120mm	Infills to Clients Specification
8m +	150 x 100	100 x 100	Ø160mm	

Note

Gates larger than 7.5m in width will be fabricated in two separate leafs. These are joined after completion of the galvanising or galv/ppc process.

REV:	DATE:	DESCRIPTION:
Irish Fencing Services SECURE • ENHANCE • PROTECT Dublin - Cork - Newry Irish Fencing & Services Unit 21, Jamestown Business Park, Kylemore Way, Dublin 8 Tel: +353(0) 1 6268363 Fax: +353(0) 1 6262309 www.irishfencing.com		
STANDARD SALES DRAWING 2018		
TITLE		IRFEN®
		SLIDING PALISADE GATE
SCALE	N.T.S	DATE 10/10/18
DRAWN PP	CHECKED SW	APPROVED SW
DRG No. 60310		REV.