
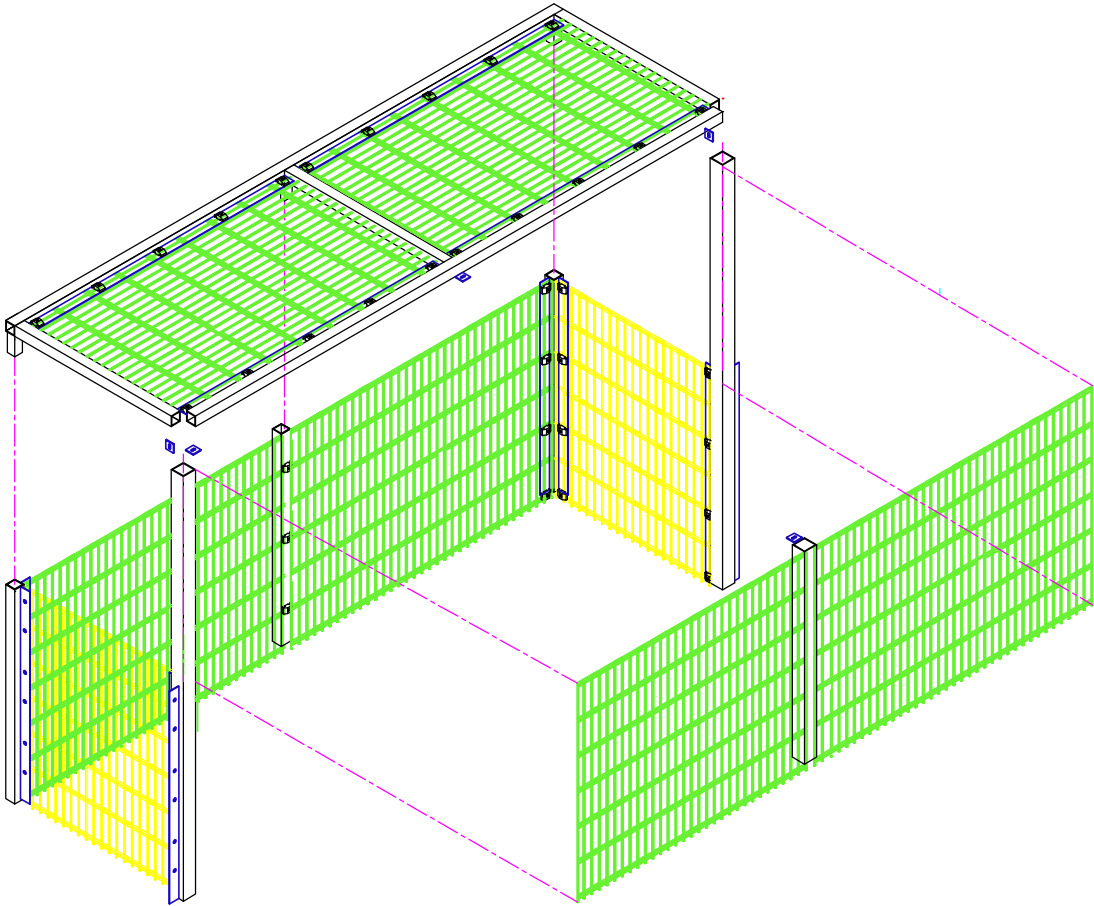


Product Code	Post Size (mm)	Height (mm) To Clients Spec.	Width (mm)	Notes: All size panels
B14	80 x 80 60 x 60	Typically 1200	5060	Vertical Wires Ø6mm Horizontal Wires Ø8mm Aperture 50mm x 200mm

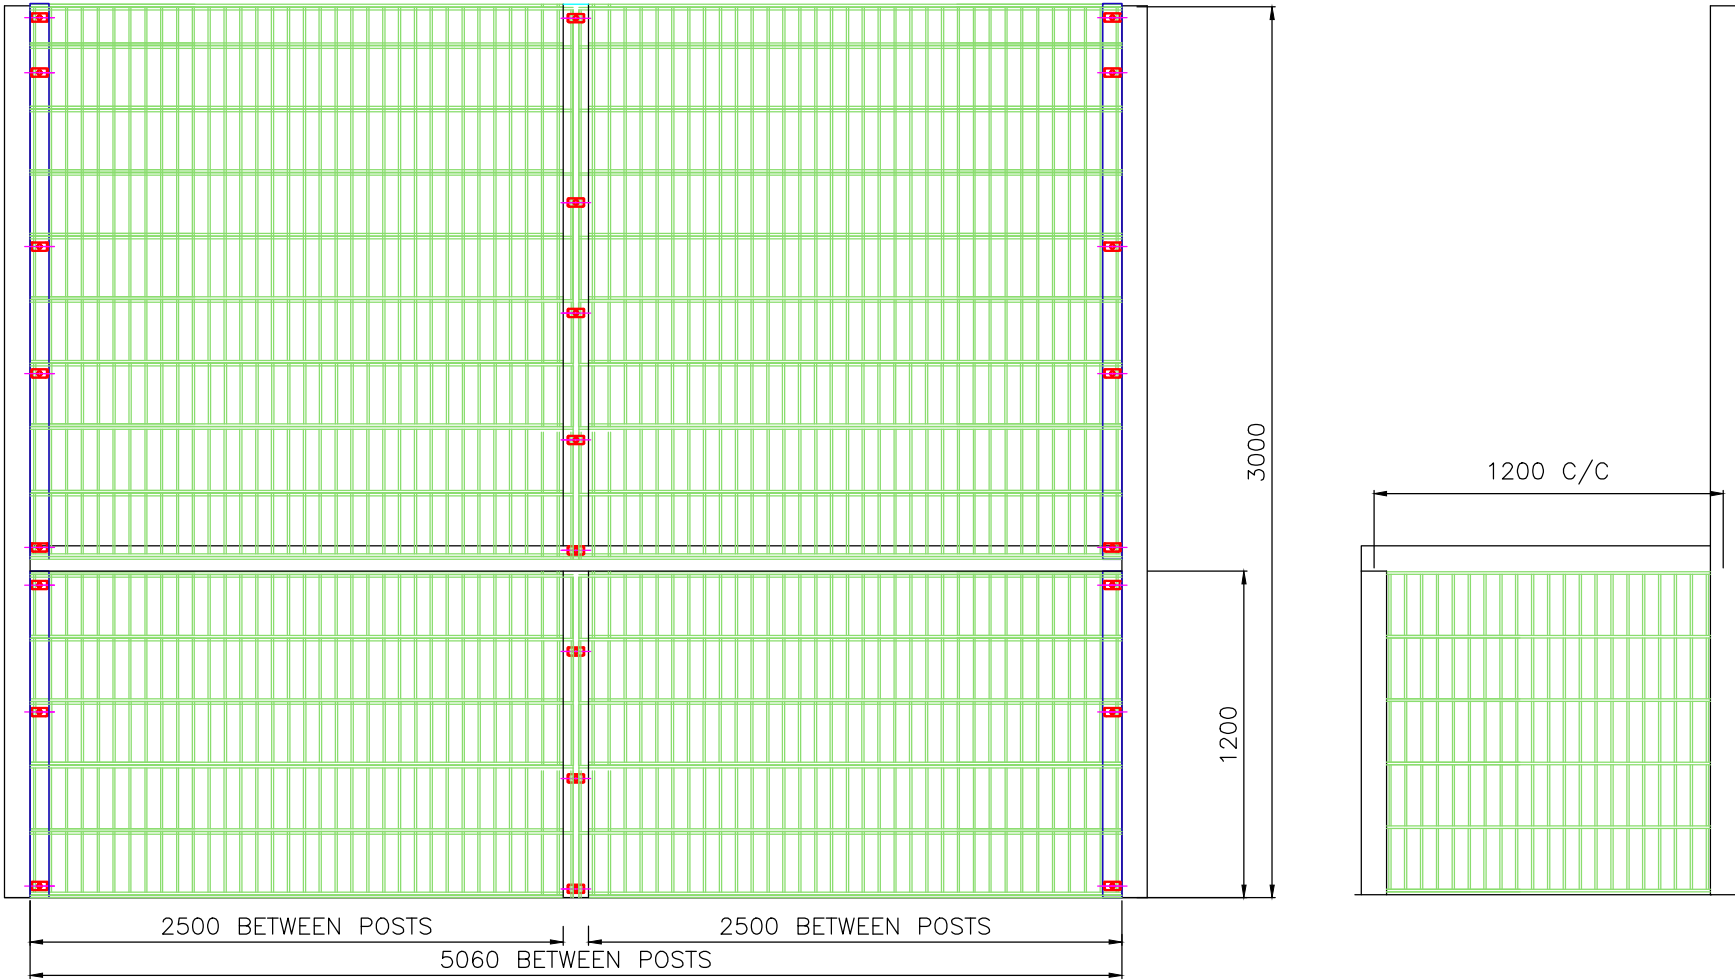

REV.	DATE:	DESCRIPTION:
PATH: Z:\INFO\SALES CAD 2016\A.Mesh Perimeter Range		
 <b>Irish Fencing Services</b> SECURE ENHANCE PROTECT Dublin - Cork - Newry Irish Fencing & Services, Unit 21, Jamestown Business Park, Kilmore Way, Dublin 8 Tel: +353(0) 1 6268363   Fax: +353(0) 1 6262309 www.irishfencing.com		
STANDARD SALES DRAWING 2016		
TITLE      IRFEN® RECESSED GOAL CAGE		
SCALE    N.T.S		DATE 19/07/16
DRAWN TOB	CHECKED SW	APPROVED SW
DRG No.    B1100		REV.