
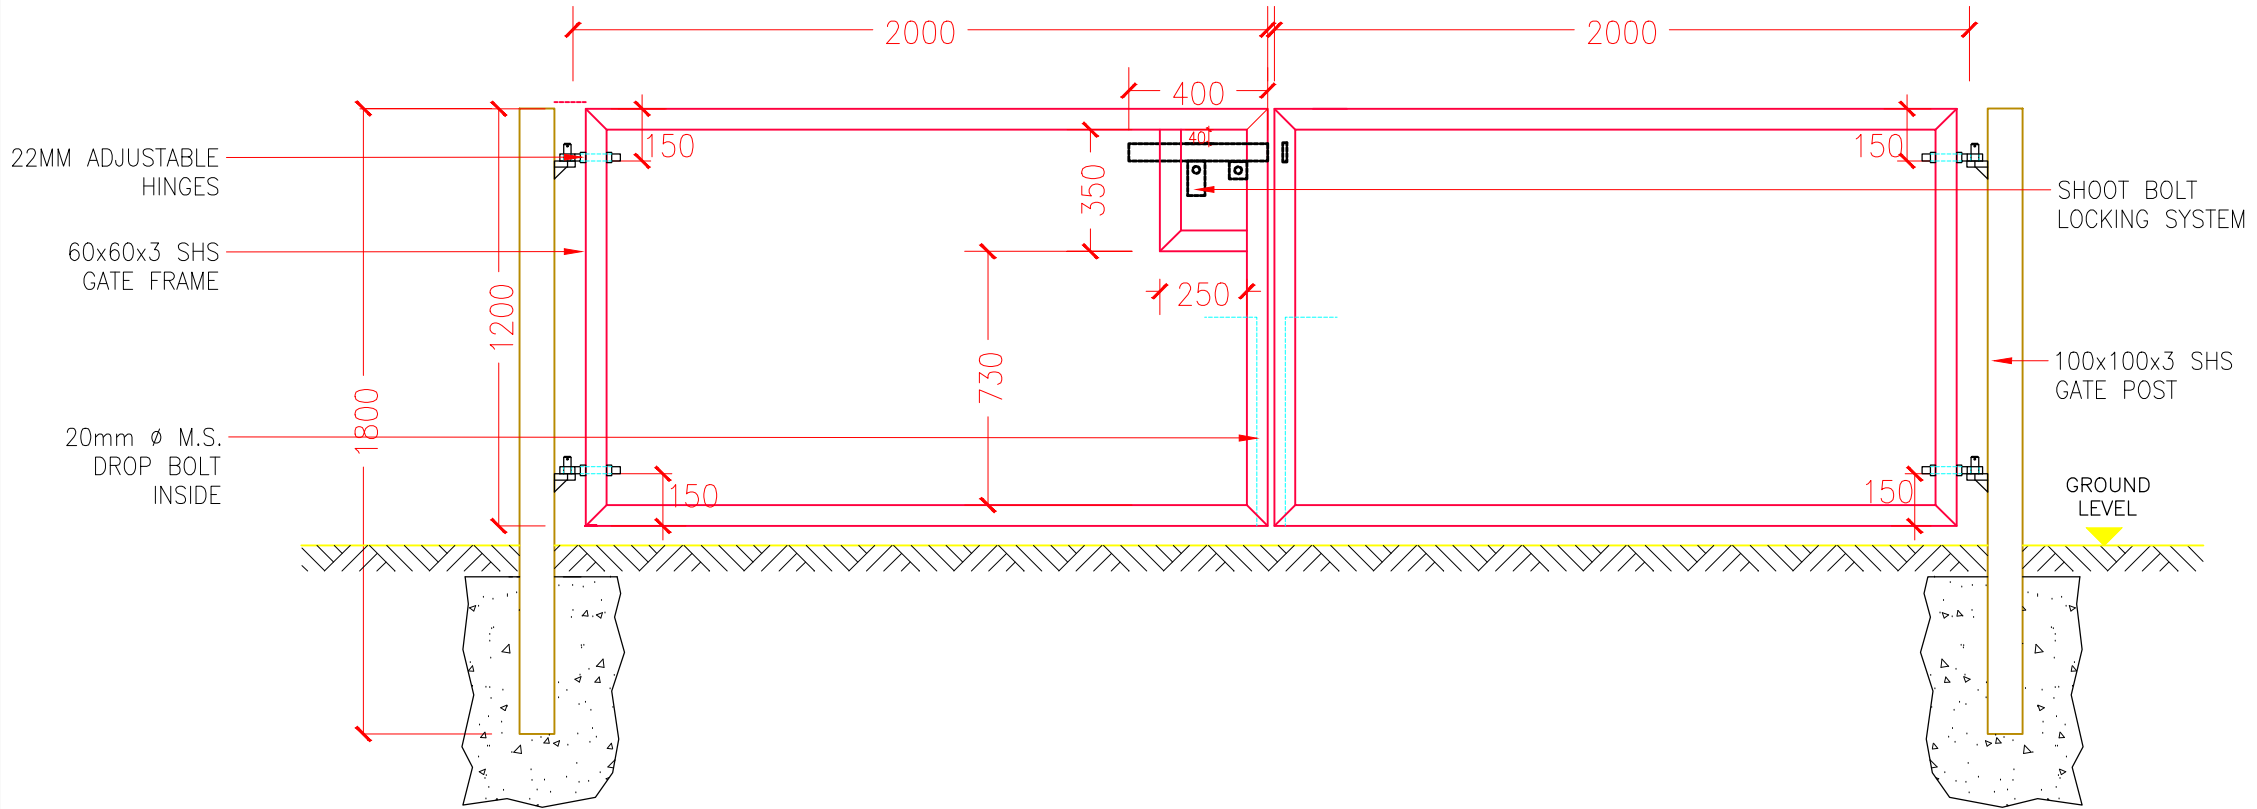
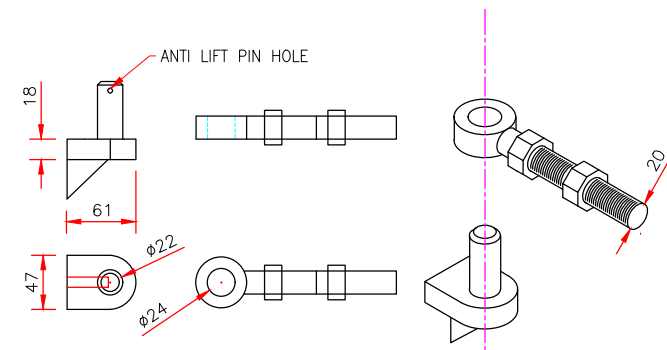


FINISH: HOT DIP GALVANISED
TO BS EN ISO 1461 OR
GALVANISED AND POWDER COATED

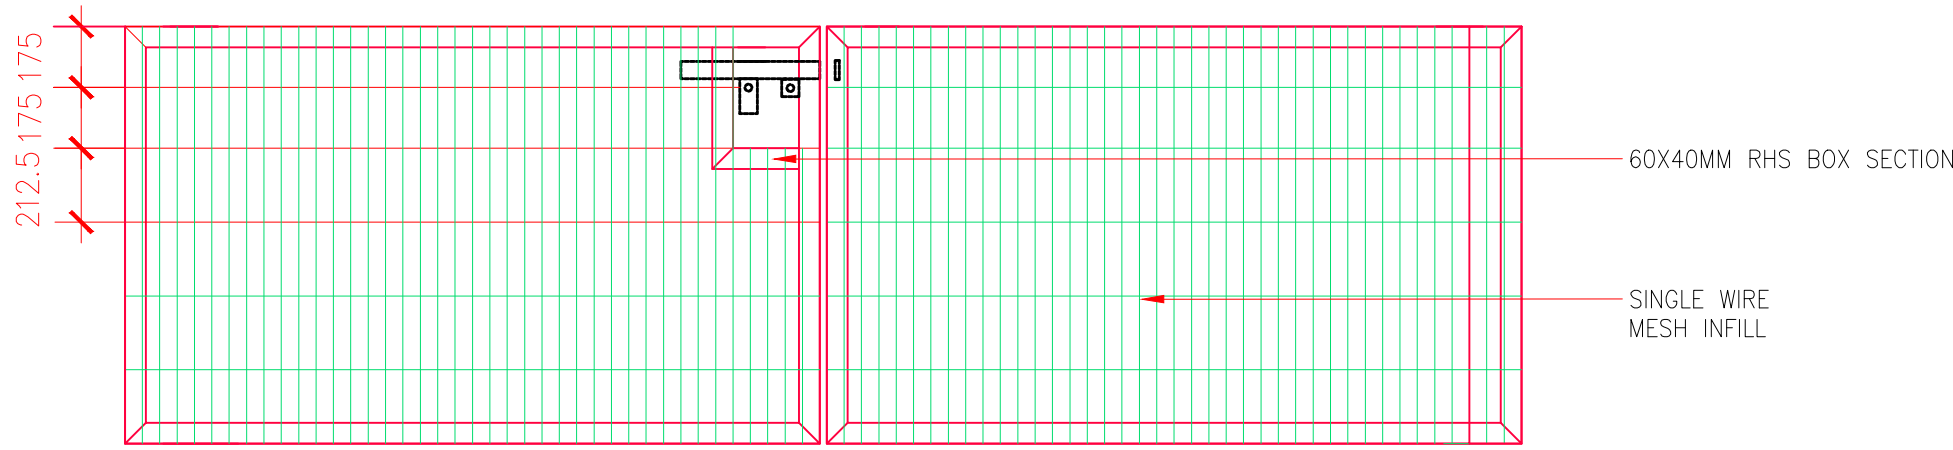

DOUBLE LEAF GATE
VIEW FROM OUTSIDE

REV:	DATE:	DESCRIPTION:
PATH:		
 Irish Fencing Services SECURE • ENHANCE • PROTECT Dublin - Cork - Newry Irish Fencing & Services. Unit 21, Jamestown Business Park, Kilmore Way, Dublin 8 Tel: +353(0) 1 6268363 Fax: +353(0) 1 6262309 www.irishfencing.com		
STANDARD SALES DRAWING 2021		
TITLE		
1.2M X 4M DL MESH GATE		
SCALE	N.T.S	DATE
		19/01/21
DRAWN	CHECKED	APPROVED
DR	EE	EE
DRG No.		REV.