
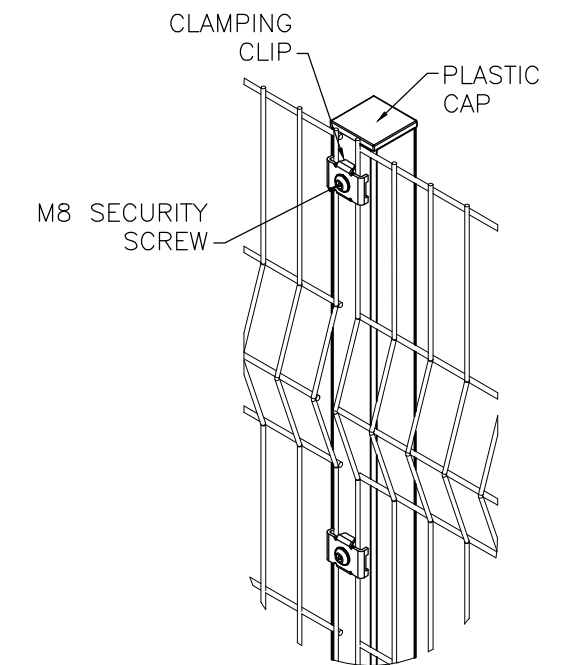
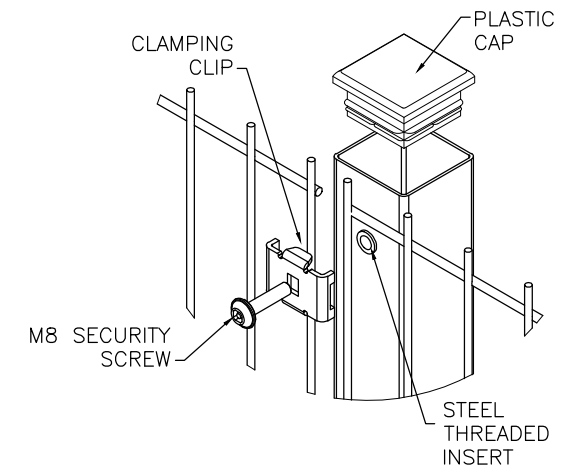


FINISH: GALVANISED TO BS EN ISO 1461
AND POWDER COATED

Product Code	Post Size (mm)	Height (mm)	Post Centres (mm)	Horizontal Wires (QTY)	Notes: All size panels
A01-24	60 x 60	2380	3030	20	Vertical Wires Ø4mm Horizontal Wires Ø4mm

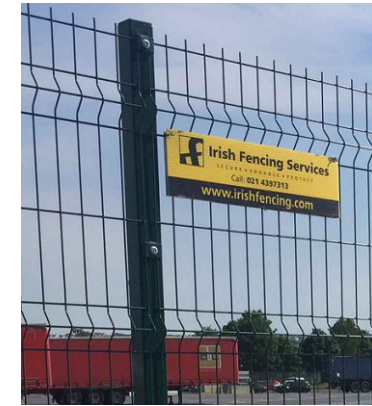

MESH FIXING DETAIL

ALL DIMENSIONS TO BE
CONFIRMED ON SITE

REV:	DATE:	DESCRIPTION:
PATH:		
 Irish Fencing Services SECURE • ENHANCE • PROTECT		
Dublin - Cork - Newry Irish Fencing & Services, Unit 21, Jamestown Business Park, Kylesmore Way, Dublin 8 Tel: +353(0) 1 6268363 Fax: +353(0) 1 6262309 www.irishfencing.com		
STANDARD SALES DRAWING 2023		
TITLE IRFEN® 2.4m HIGH x 3.0m WIDE KYLEMORE MESH		
SCALE N.T.S		DATE 07/05/23
DRAWN PP	CHECKED SW	APPROVED SW
DRG No. A-0103		REV.

