
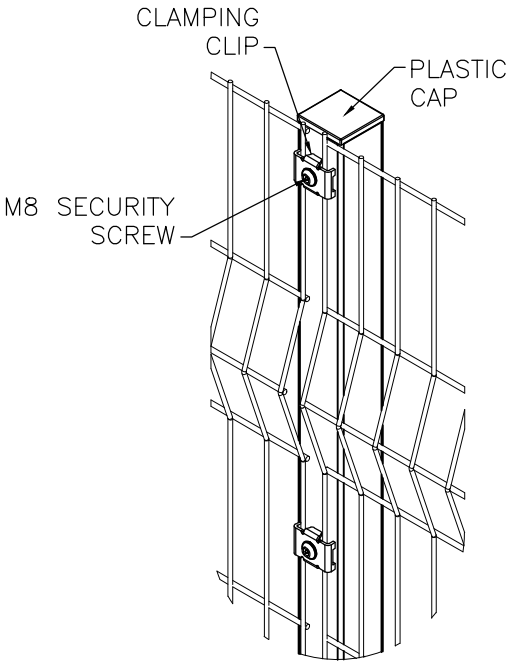


ALL DIMENSIONS ARE IN MILLIMETERS
UNLESS STATED OTHERWISE

IF IN DOUBT ASK

FINISH: GALVANISED TO BS EN ISO 1461
AND POWDER COATED



Product Code	Post Size (mm)	Height (mm)	Post Centres (mm)	Horizontal Wires (QTY)	Notes: All size panels
A01-24	60 x 60	2380	3030	20	Vertical Wires Ø4mm Horizontal Wires Ø4mm

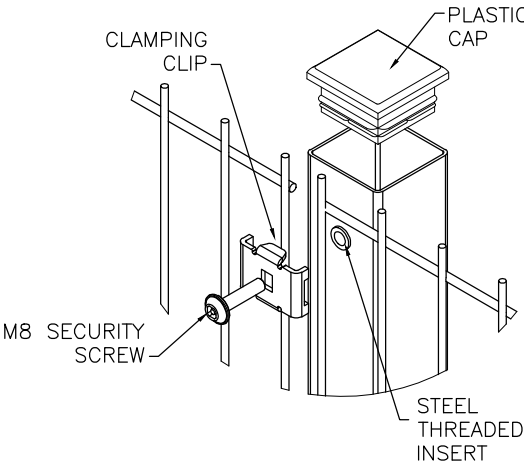


MESH FIXING
DETAIL

ALL DIMENSIONS TO BE
CONFIRMED ON SITE


REV:	DATE:	DESCRIPTION:
PATH:		
 Irish Fencing Services SECURE • ENHANCE • PROTECT Dublin - Cork - Newry Irish Fencing & Services Unit 21, Jamestown Business Park, Kilmore Way, Dublin 8 Tel: +353(0) 1 6268363 Fax: +353(0) 1 6262309 www.irishfencing.com		
STANDARD SALES DRAWING 2023		
TITLE IRFEN® 2.4m HIGH x 3.0m WIDE BASEPLATED KYLEMORE MESH		
SCALE	N.T.S	DATE 07/05/23
DRAWN PP	CHECKED SW	APPROVED SW
DRG No. A-0103-1		REV.

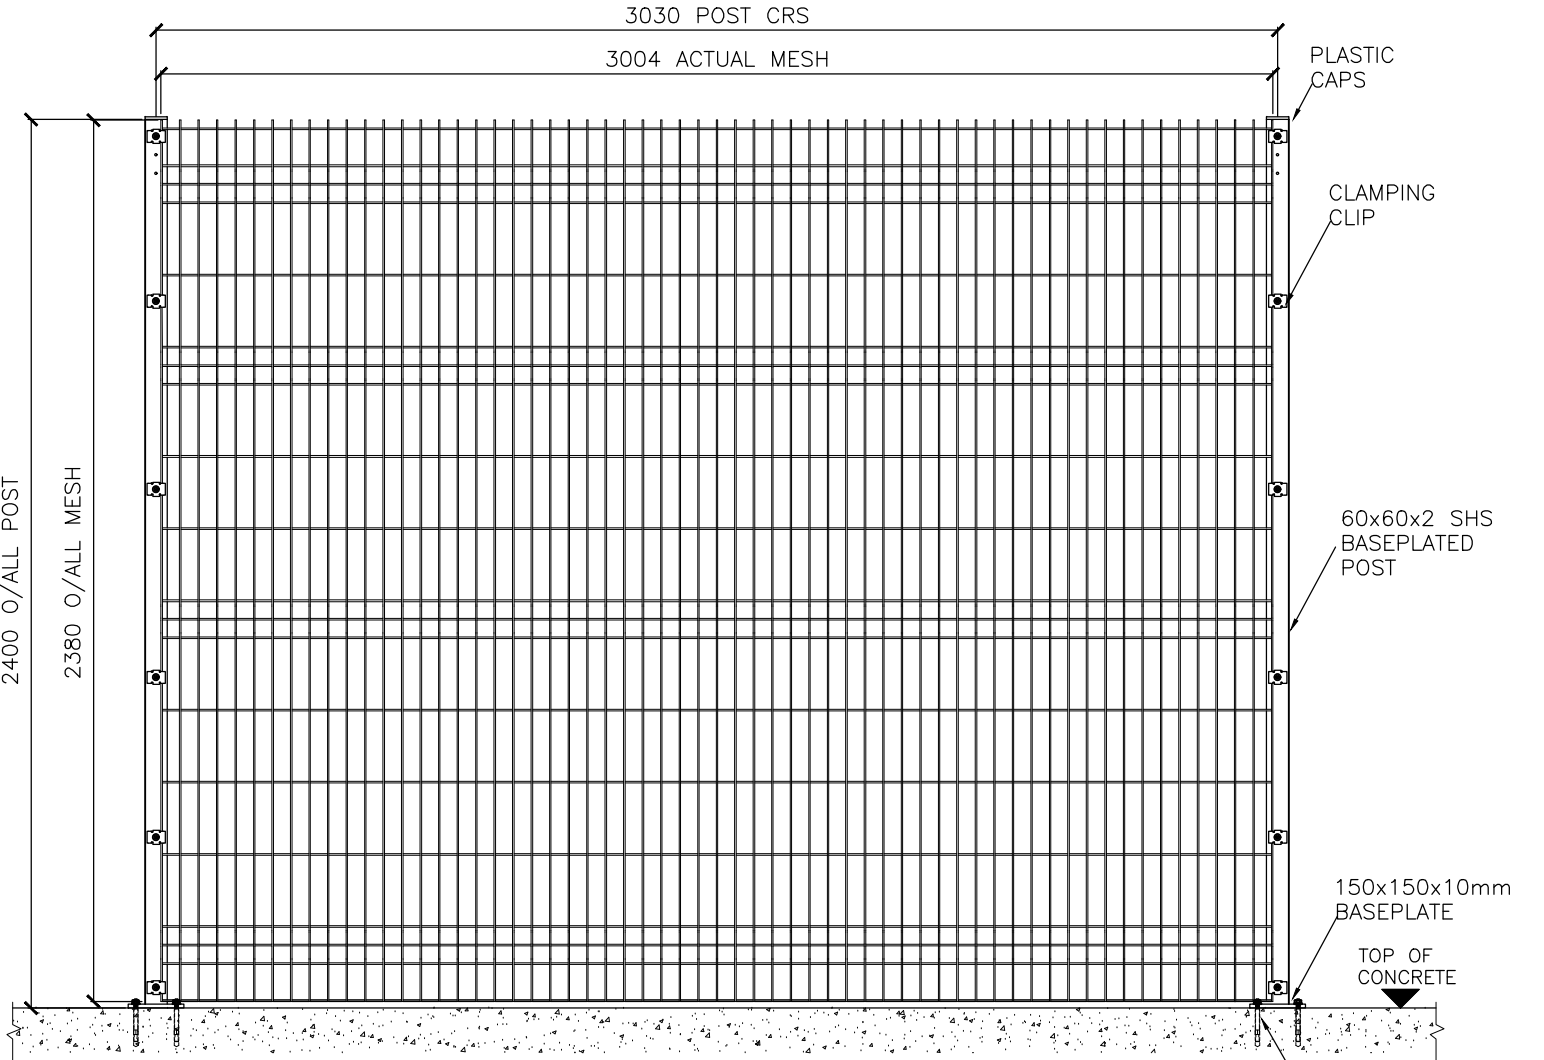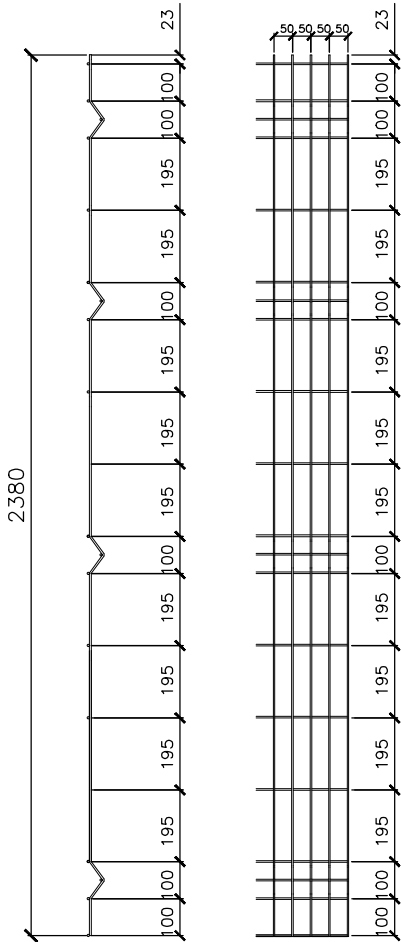

PANEL ELEVATION
VIEWED FROM OUTSIDE

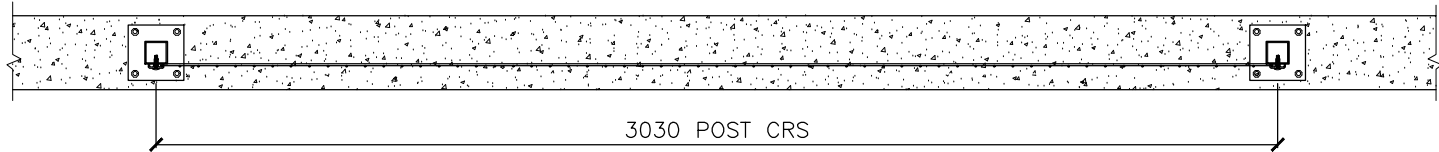

PLAN VIEW

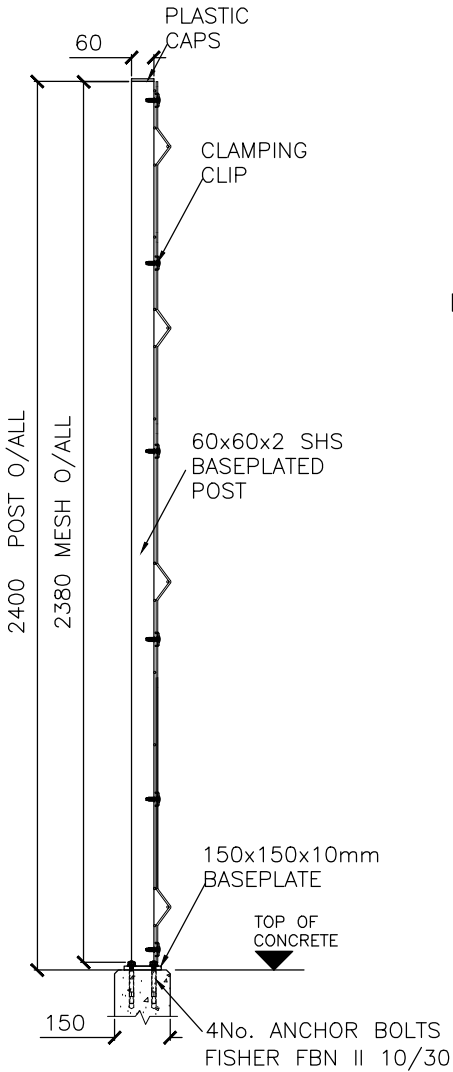

SIDE VIEW