
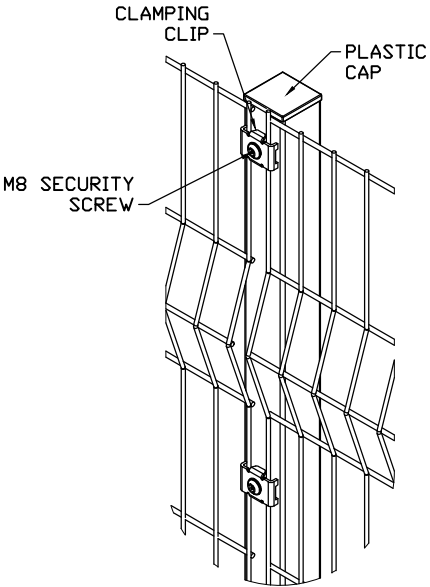
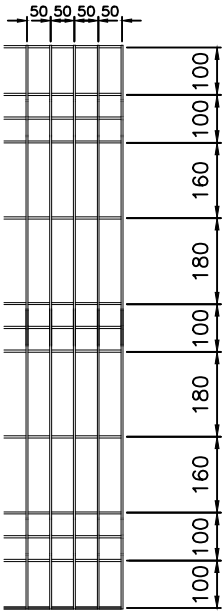
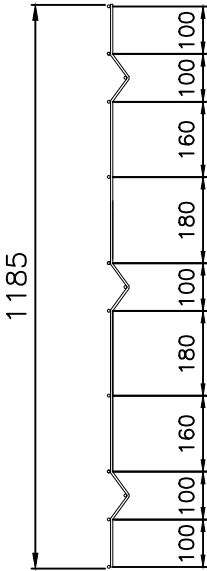
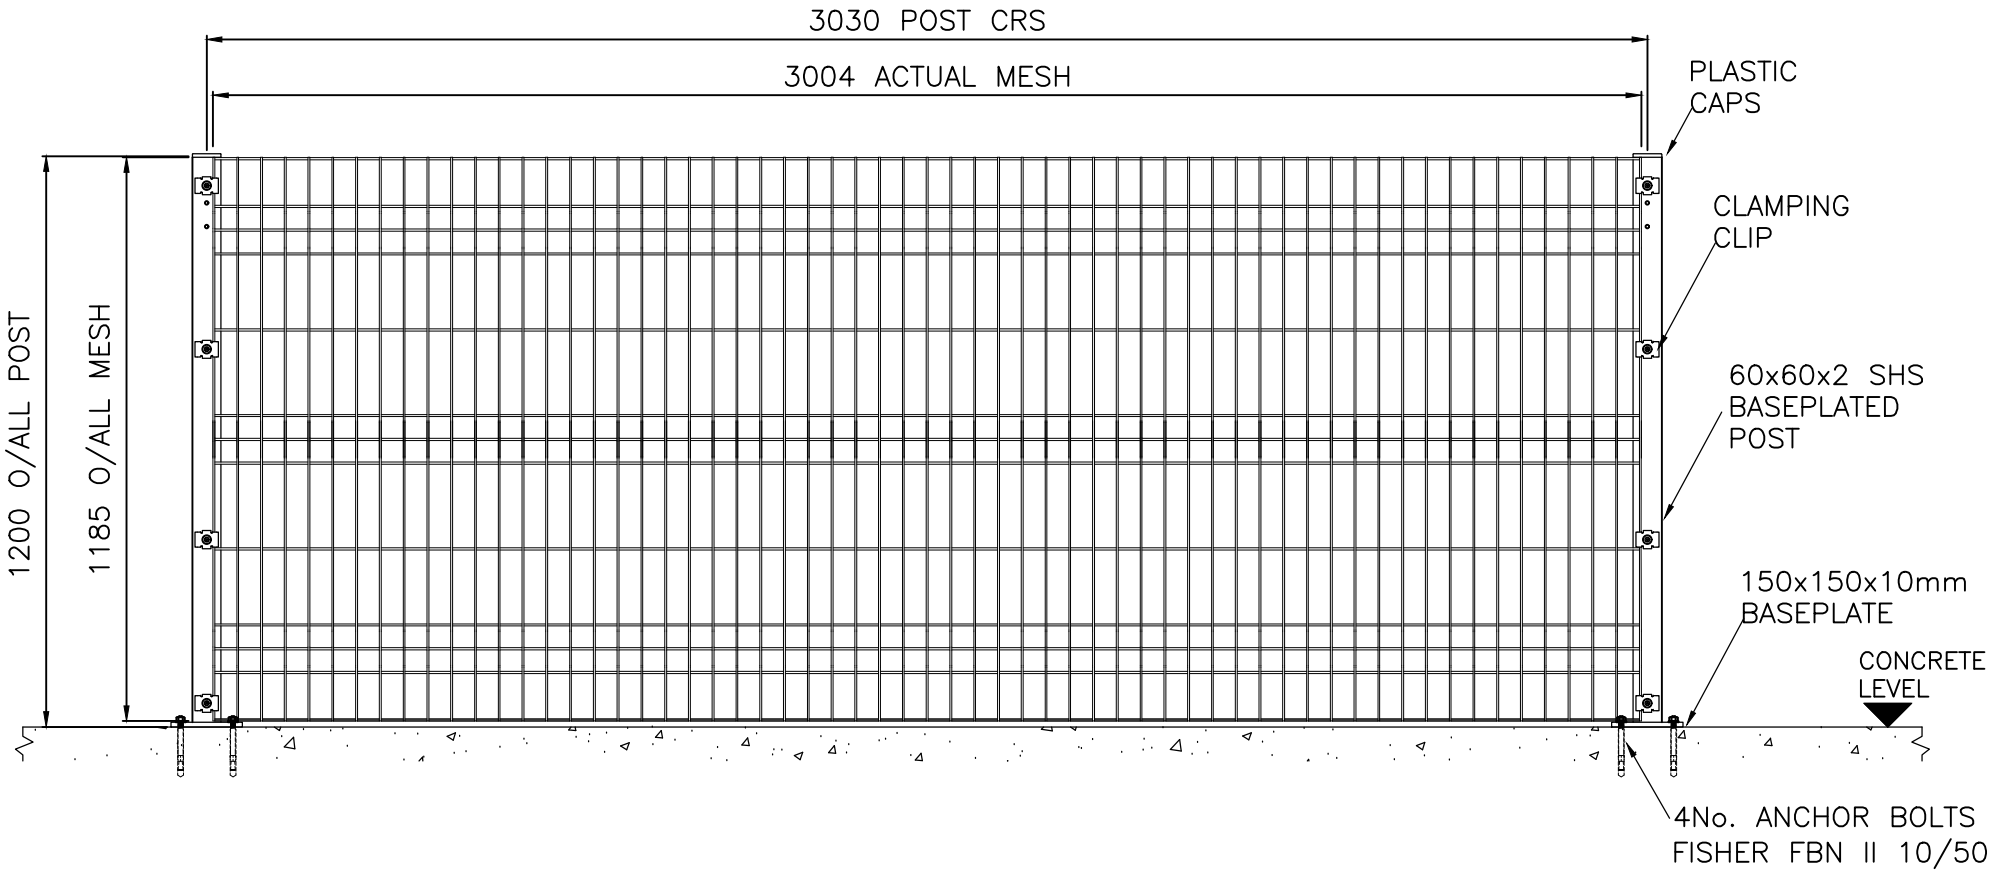


ALL DIMENSIONS TO BE CONFIRMED
ON SITE

FINISH: HOT DIP GALVANISED
TO BS EN ISO 1461
AND POWDER COATED

Product Code	Post Size (mm)	Height (mm)	Post Centres (mm)	Horizontal Wires (QTY)	Notes: All size panels
A01-12	60 x 60	1185	3030	13	Vertical Wires Ø4mm Horizontal Wires Ø4mm

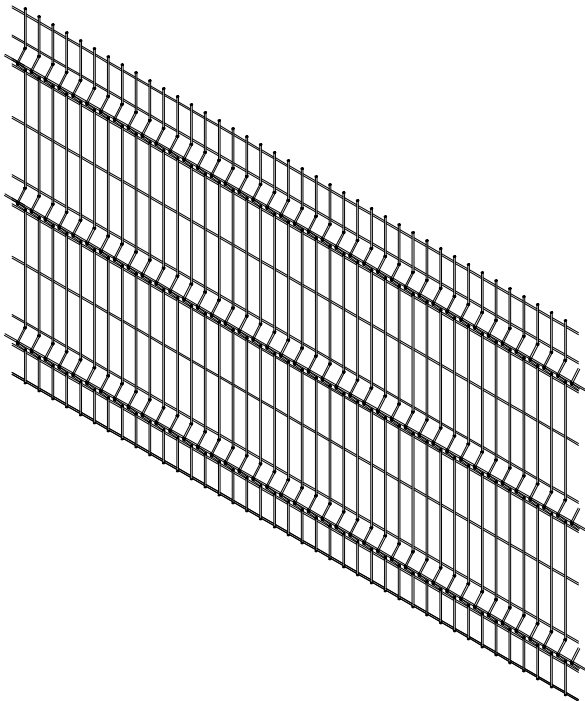

MESH FIXING
DETAIL

REV:	DATE:	DESCRIPTION:
PATH:		
 Irish Fencing Services SECURE • ENHANCE • PROTECT Dublin - Cork - Newry Irish Fencing & Services Unit 21, Jamestown Business Park, Kilmore Way, Dublin 8 Tel: +353(0) 1 6268363 Fax: +353(0) 1 6262309 www.irishfencing.com		
STANDARD SALES DRAWING 2019		
TITLE IRFEN® 1.2M KYLEMORE MESH WITH BASPLATED POSTS		
SCALE	N.T.S	DATE 19/04/19
DRAWN PP	CHECKED EE	APPROVED EE
DRG No.	A-0101	REV.