


Product Code	Post Size (mm)	Height (mm)	Post Centres (mm)	Horizontal Wires (QTY)	Notes: All size panels Vertical Wires Ø4mm Horizontal Wires Ø5mm
A02-18	60 x 60	1755	3030	15	Aperture 24mm x 195mm - min 40mm x 195mm - max
A02-20	60 x 60	1970	3030	18	
A02-24	60 x 60	2360	3030	20	

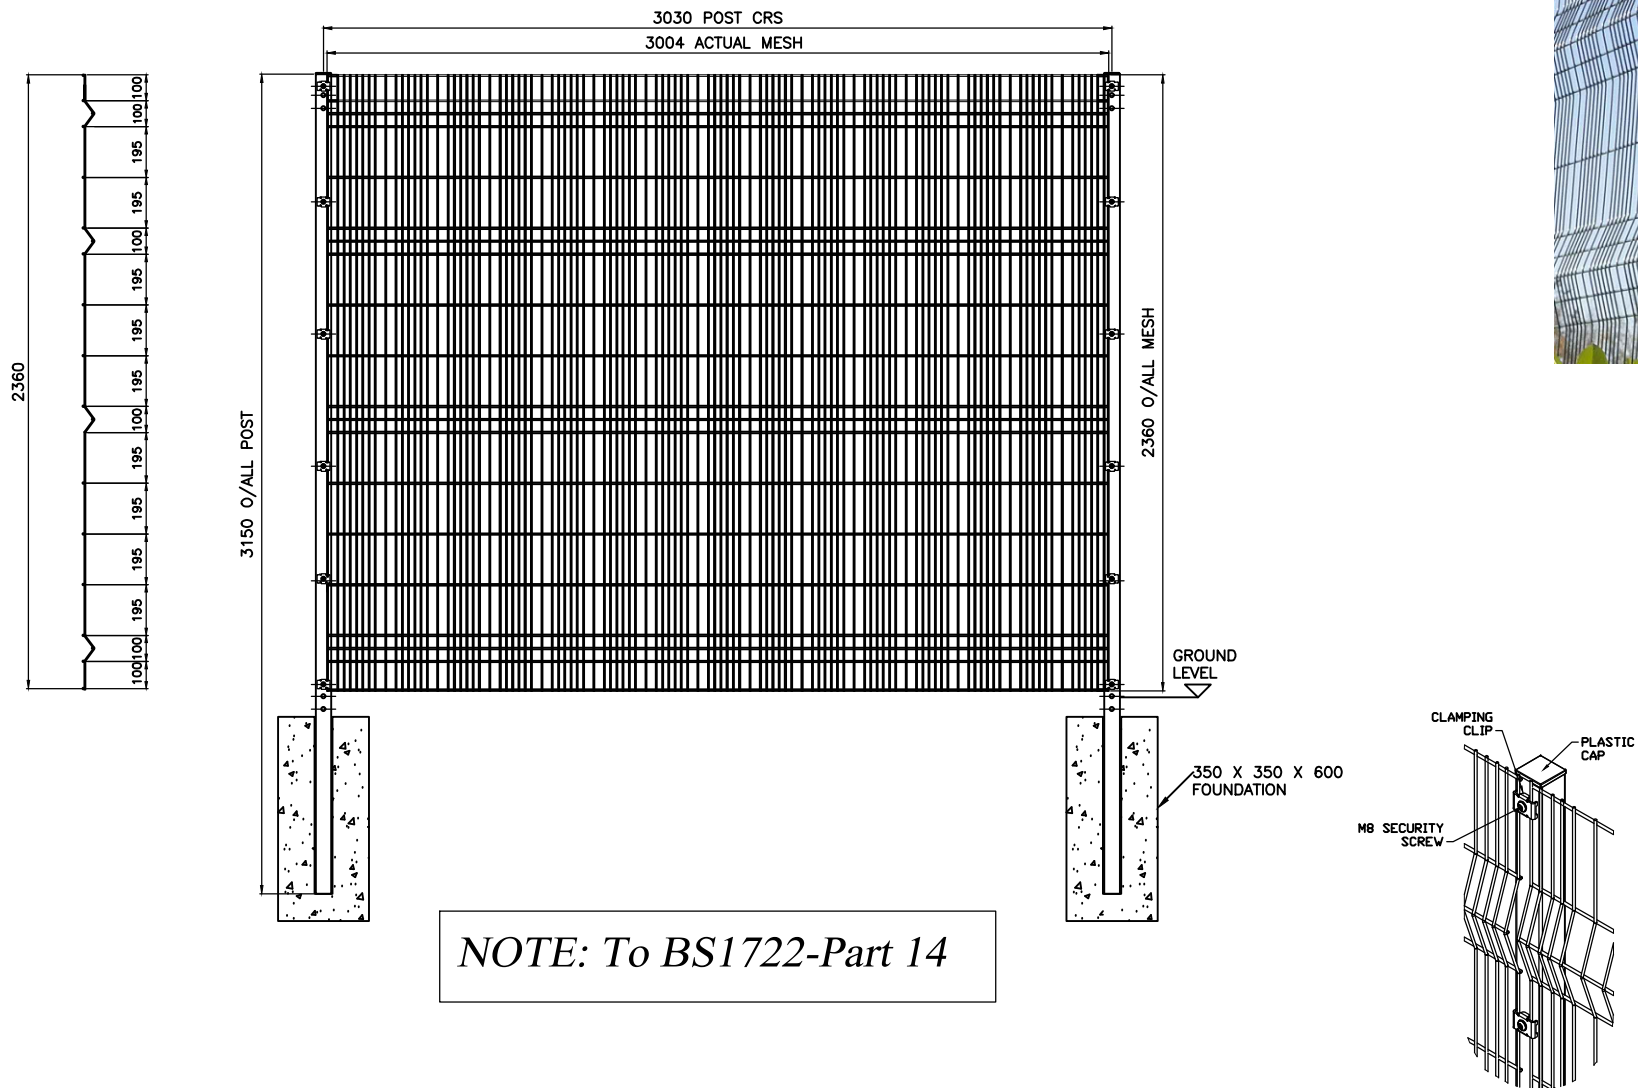

NOTE: From 1st October 2017,
new stronger design with new
British Standards for Welded Mesh

REV:	DATE:	DESCRIPTION:
PATH: Z:\INFO\SALES CAD 2016		
 Irish Fencing Services SECURE • ENHANCE • PROTECT Dublin - Cork - Newry Irish Fencing & Services. Unit 21, Jamestown Business Park, Kylesmore Way, Dublin 8 Tel: +353(0) 1 6268363 Fax: +353(0) 1 6262309 www.irishfencing.com		
STANDARD SALES DRAWING 2018		
TITLE		IRFEN®
		KILBARRY MESH
SCALE	N.T.S	DATE 27/07/18
DRAWN PP	CHECKED SW	APPROVED SW
DRG No. A-0200		REV.