




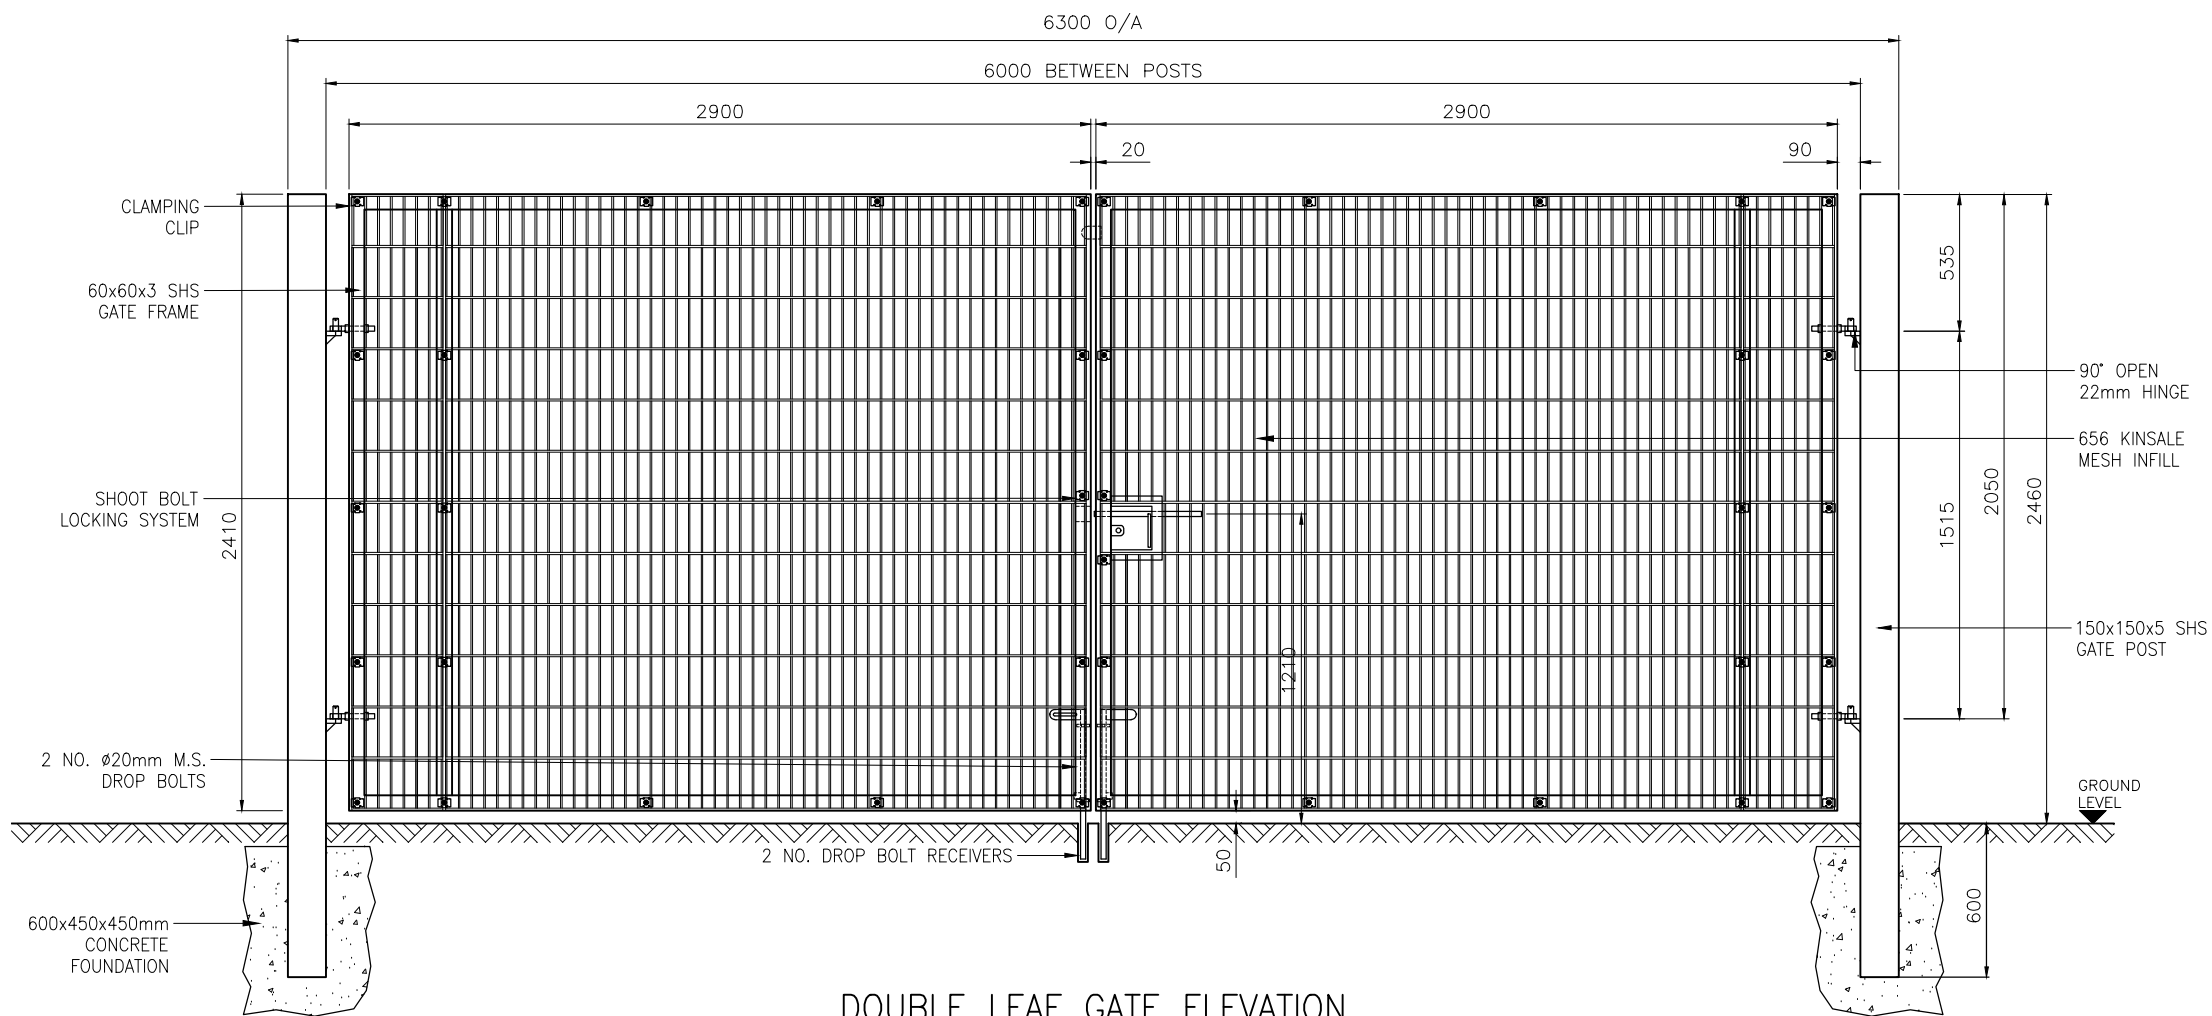


DOUBLE LEAF GATE ELEVATION
VIEWED FROM OUTSIDE

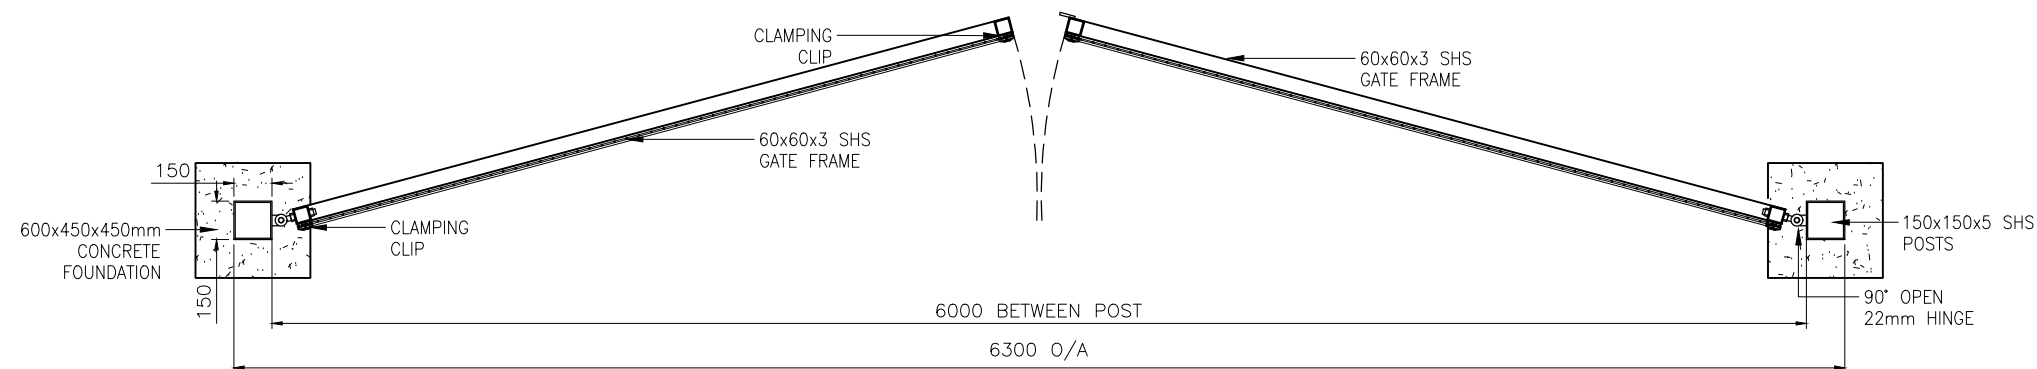


PLAN VIEW

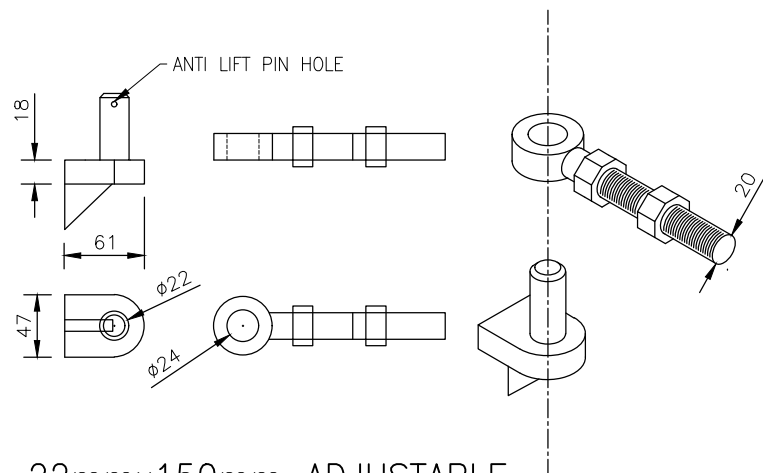

22mmx150mm ADJUSTABLE
HINGE ASSEMBLY

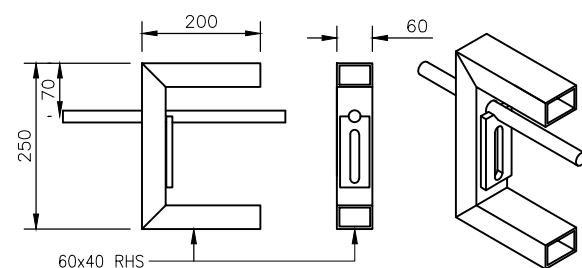

SHOOT BOLT ASSEMBLY

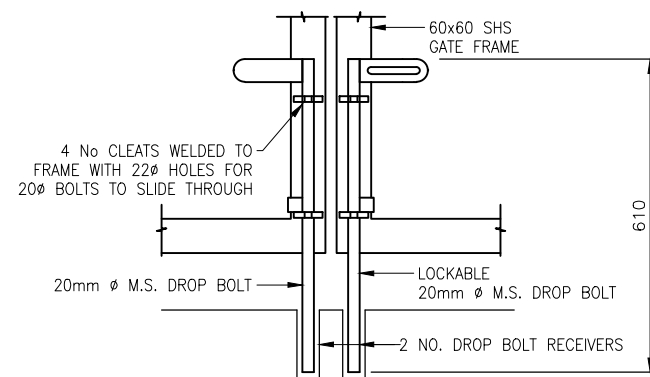


TYPICAL DROP BOLT DETAIL
VIEWED FROM INSIDE

FINISH: HOT DIP GALVANISED
TO BS EN ISO 1461 OR
GALVANISED AND POWDER COATED

GATES CAN BE FINISHED WITH
INFILL TO SUIT CLIENTS
SPECIFICATION.

SECTIONS BELOW ILLUSTRATE
SEVERAL POSSIBLE INFILL OPTIONS.

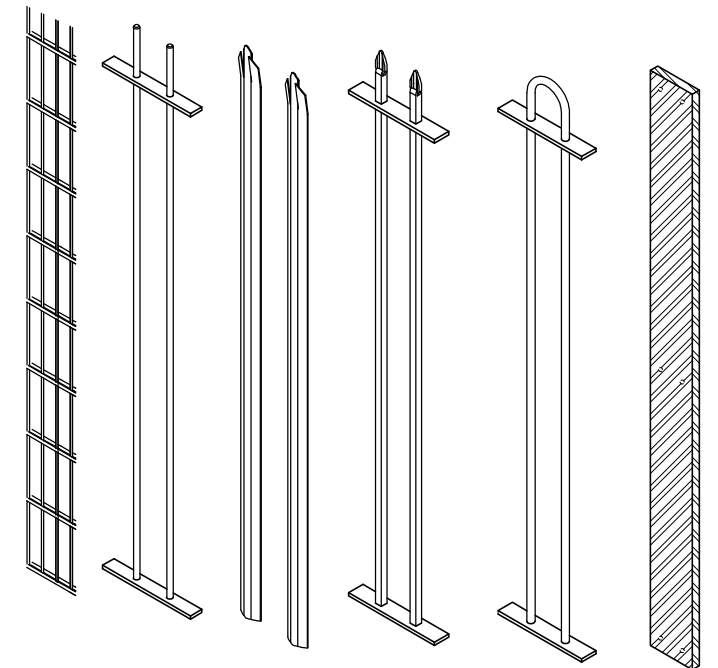

GATE COMPONENT SPECIFICATION		
LENGTH	Gate Frame	Posts
UP TO 1.2m	60 x 60mm SHS	80 x 80 SHS
1.2m to 5m	60 x 60mm SHS	100 x 100 SHS
5m to 6m	60 x 60mm SHS	150 x 150 SHS
OVER 6m	60 x 60mm SHS	200 x 200 SHS

REV:	DATE:	DESCRIPTION:
PATH:		
 Irish Fencing Services SECURE • ENHANCE • PROTECT Dublin - Cork - Newry Irish Fencing & Services. Unit 21, Jamestown Business Park, Kilmore Way, Dublin 8 Tel: +353(0) 1 6268363 Fax: +353(0) 1 6262309 www.irishfencing.com		
STANDARD SALES DRAWING 2018		
TITLE		
IRFEN® 656 MESH 6m DOUBLE LEAF GATE		
SCALE	N.T.S	DATE 17/10/18
DRAWN PP	CHECKED SW	APPROVED SW
DRG No. G-0205		REV.