


Product Code	Post Size (mm)	Height (mm)	Post Ctrs (mm)	Horizontal Wires (QTY)	<i>Notes: All size panels</i>
A03-656-12	60 x 60	1230	2530	12	Vertical Wires Ø5mm
A03-656-20	60 x 60	2030	2530	22	Horizontal Wires Ø6mm
A03-656-24	60 x 60	2430	2530	26	Aperture 50mm x 200mm
A03-656-30	60 x 60	3030	2530	32	

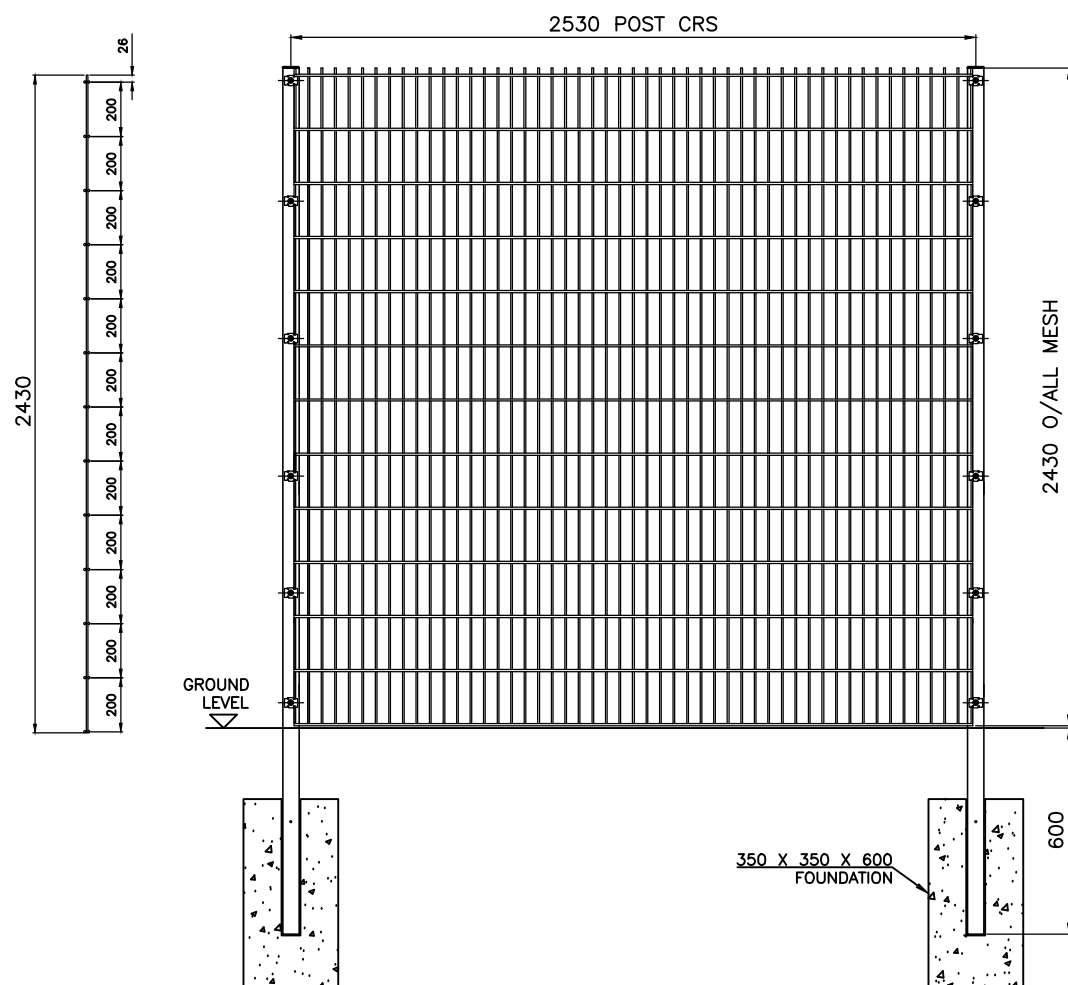

NOTE: To BS1722-Part 14



NOTE: From 1st October 2017, new stronger design with new British Standards for Welded Mesh

REV:	DATE:	DESCRIPTION:

PATH: Z:\INFO\SALES CAD 2016

Irish Fencing Services
 SECURE • ENHANCE • PROTECT
 Dublin - Cork - Newry
 Irish Fencing & Services
 Unit 21, Jamestown Business Park,
 Kylemore Way, Dublin 8
 Tel: +353(0) 1 6268363 | Fax: +353(0) 1 6262309
 www.irishfencing.com

STANDARD SALES DRAWING 2018

TITLE IRFEN@
KINSALE 656 TWIN WIRE MESH

SCALE N.T.S	DATE 27/07/18
DRAWN PP	CHECKED SW
APPROVED SW	REV.
DRG No. A-0301	

