


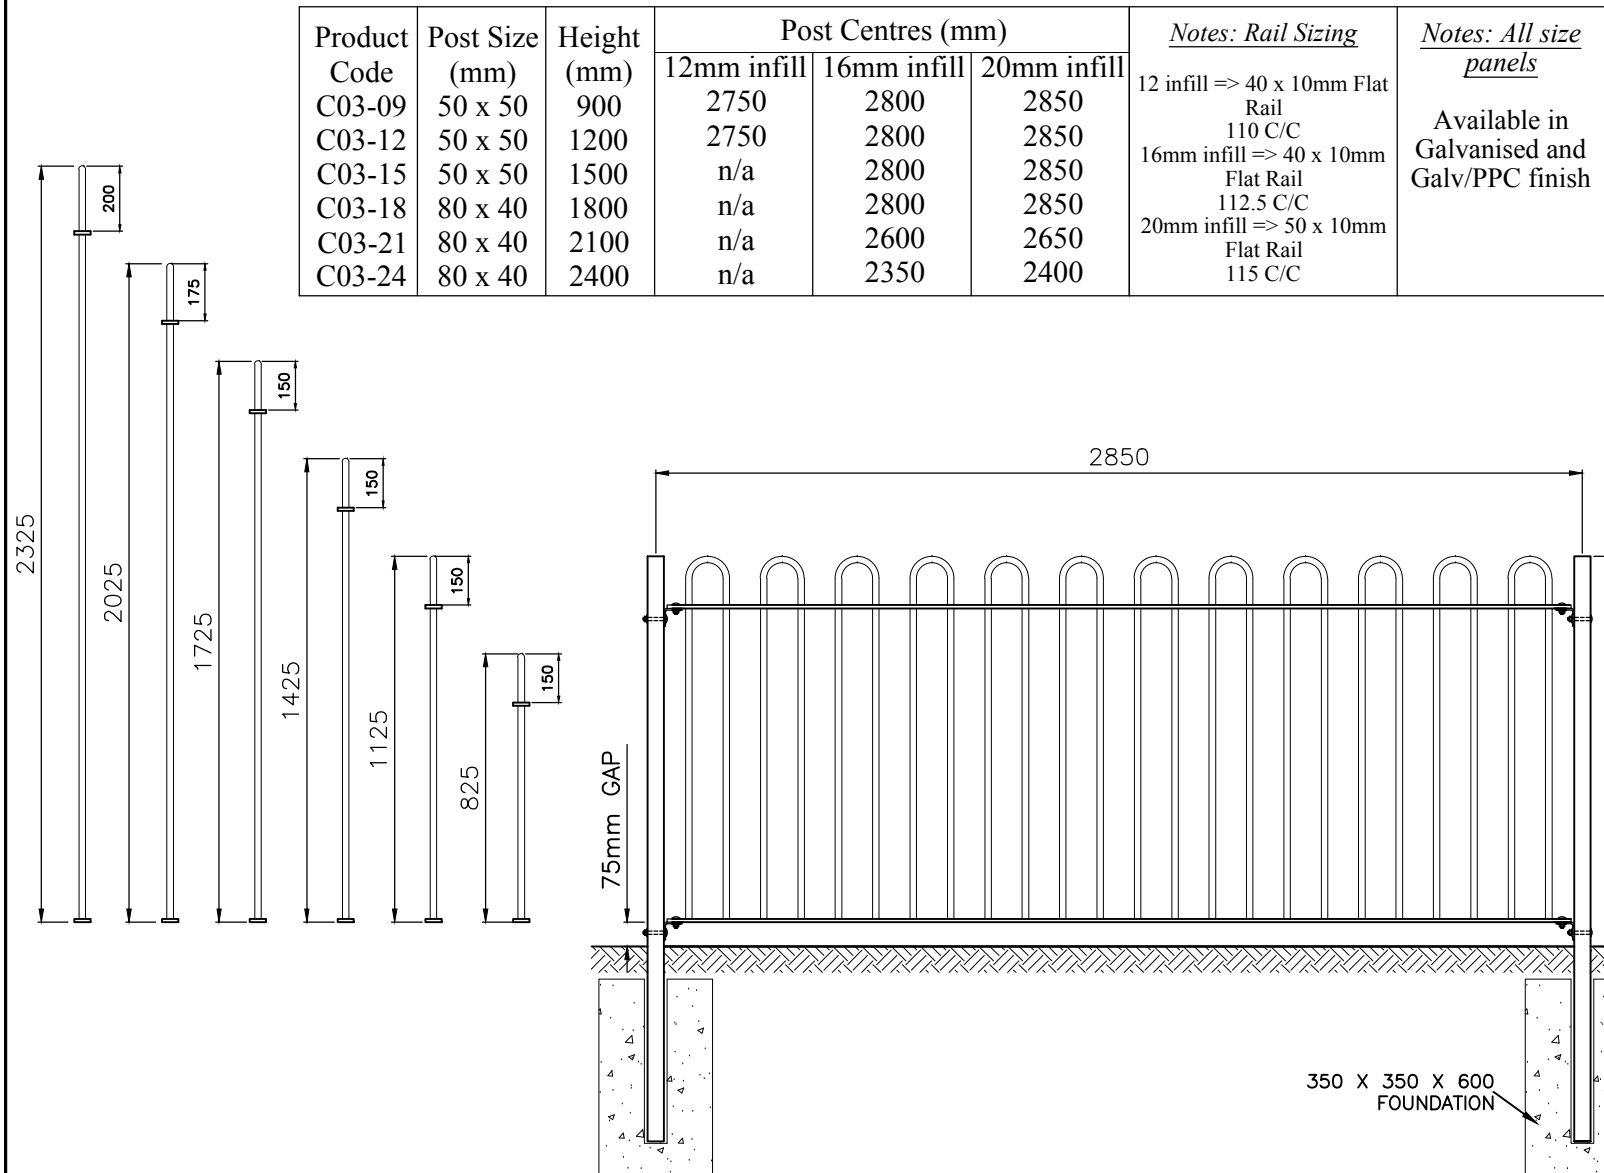

Please Note:
Post Centre illustrated is based on a railing of 1200mm high using a 20mm infill.
For additional post centres please refer to table above and cross reference height and infill size.

REV:	DATE:	DESCRIPTION:

PATH: Z:\INFO\SALES CAD 2016

Irish Fencing Services
SECURE • ENHANCE • PROTECT
Dublin - Cork - Newry
Irish Fencing & Services
Unit 21, Jamestown Business Park,
Kilmore Way, Dublin 8
Tel: +353(0) 1 6268363 | Fax: +353(0) 1 6262309
www.irishfencing.com

STANDARD SALES DRAWING 2018

TITLE IRFEN®
BOW TOP RAILINGS

SCALE	N.T.S	DATE
		14/09/18

DRAWN	CHECKED	APPROVED
PP		

DRG No.	REV.
C0301	