


Product Code	Post Size (mm)	Height (mm)	Post Centres (mm)			<i>Notes: Rail Sizing</i>	<i>Notes: All size panels</i>
			12mm infill	16mm infill	20mm infill		
C05-09	50 x 50	900	2650	2760	2880	12/16mm infill => 40 x 10mm Flat Rail 20mm infill => 50 x 10mm Flat Rail	Available in Galvanised and Galv/PPC finish 100mm Gap between bars
C05-12	50 x 50	1200	2650	2760	2880		
C05-15	50 x 50	1500	n/a	2760	2880		
C05-18	80 x 40	1800	n/a	2760	2880		
C05-21	80 x 40	2100	n/a	n/a	2520		
C05-24	80 x 40	2400	n/a	n/a	2520		

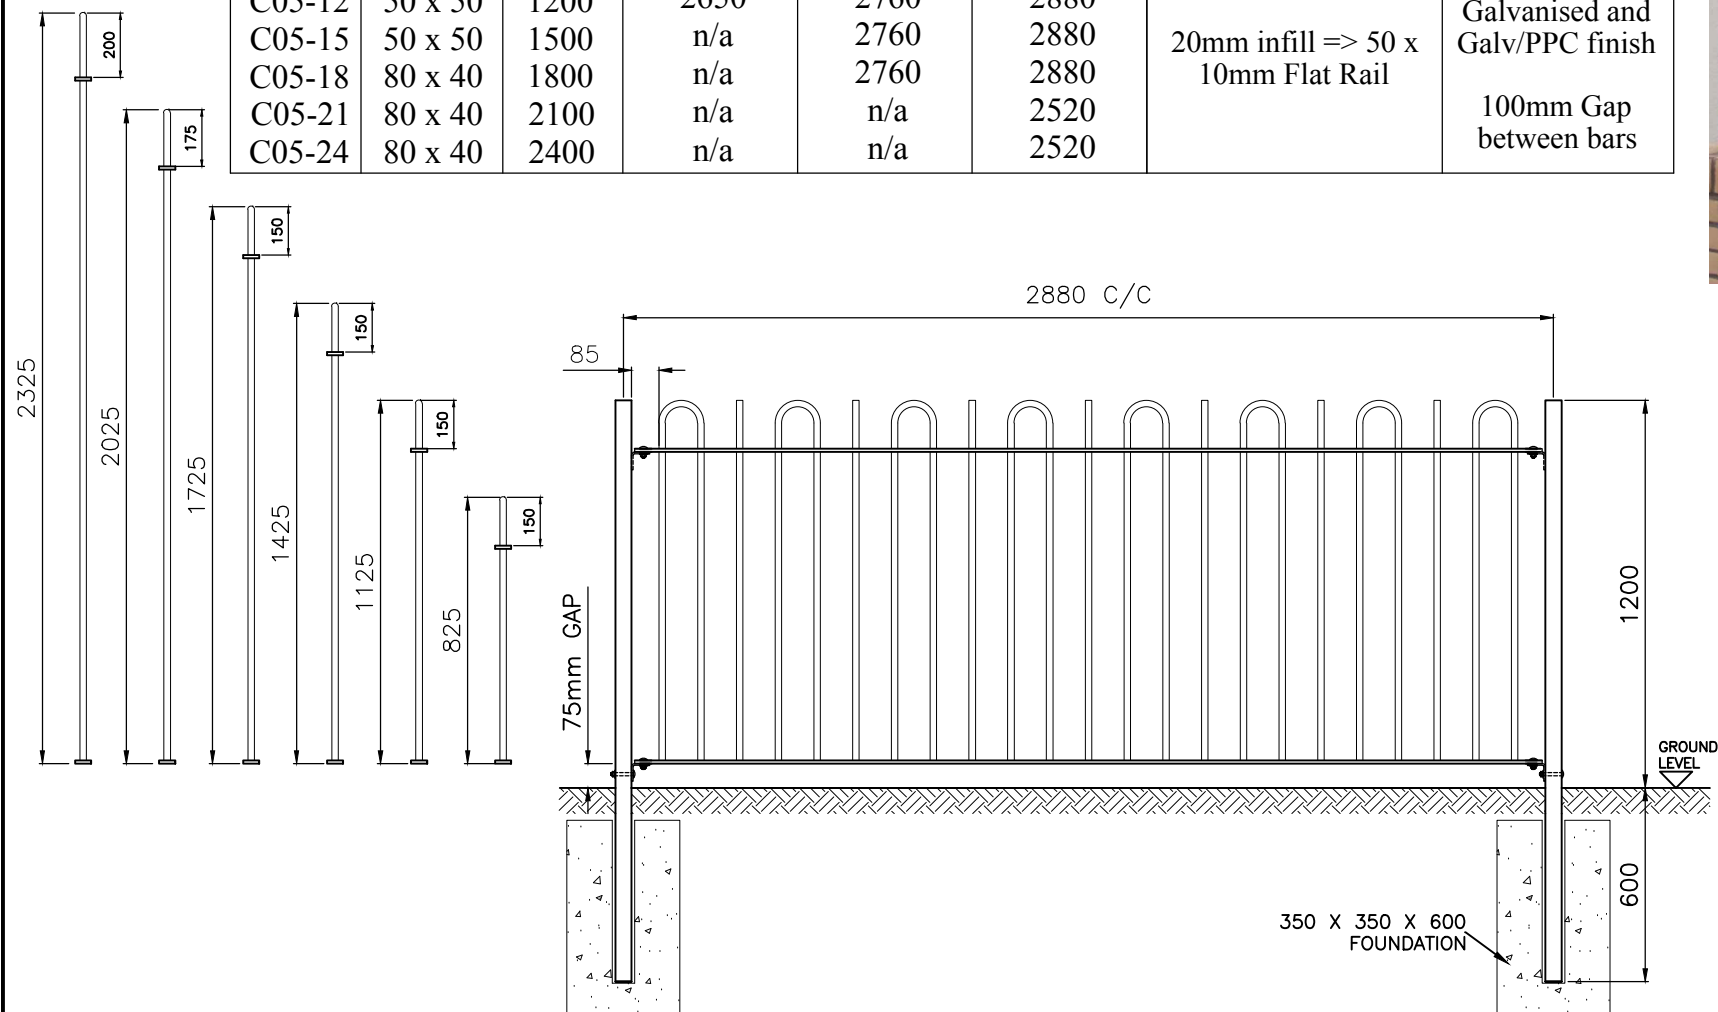

Please Note:
Post Centre illustrated is based on a railing of 1200mm high using a 20mm infill.
For additional post centres please refer to table above and cross reference height and infill size.

REV:	DATE:	DESCRIPTION:
PATH: Z:\INFO\SALES CAD 2016		
 Irish Fencing Services SECURE • ENHANCE • PROTECT Dublin - Cork - Newry Irish Fencing & Services Unit 21, Jamestown Business Park, Kilmore Way, Dublin 8 Tel: +353(0) 1 6268363 Fax: +353(0) 1 6262309 www.irishfencing.com		
STANDARD SALES DRAWING 2018		
TITLE IRFEN® BAR & BOW RAILING		
SCALE	N.T.S	DATE 14/09/18
DRAWN PP	CHECKED SW	APPROVED SW
DRG No. C0500		REV.