
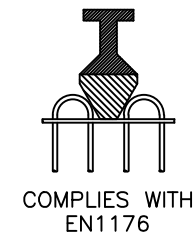
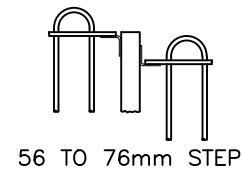
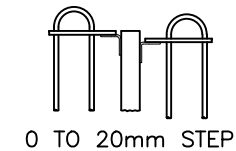
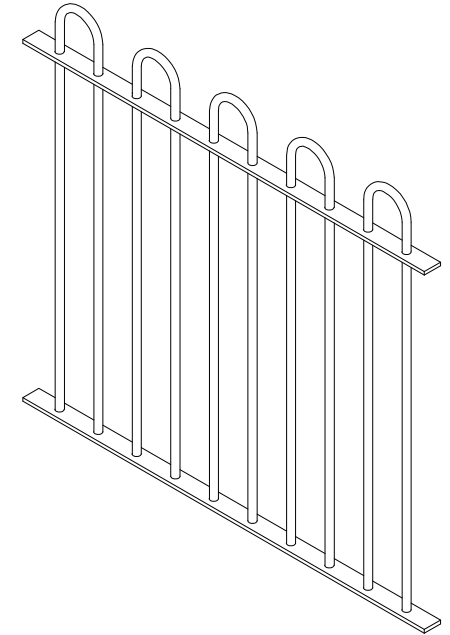


Product Code	Post Size (mm)	Height (mm)	Post Ctrs. (mm)	Rail Size (mm)	Notes: All size panels Available in Galvanised and Galv/PPC finish
C06-09	50 x 50	1000	2700	40 x 10	84mm Gap between bars 16mm Solid Round Infill
C06-12	50 x 50	1200	2700	40 x 10	

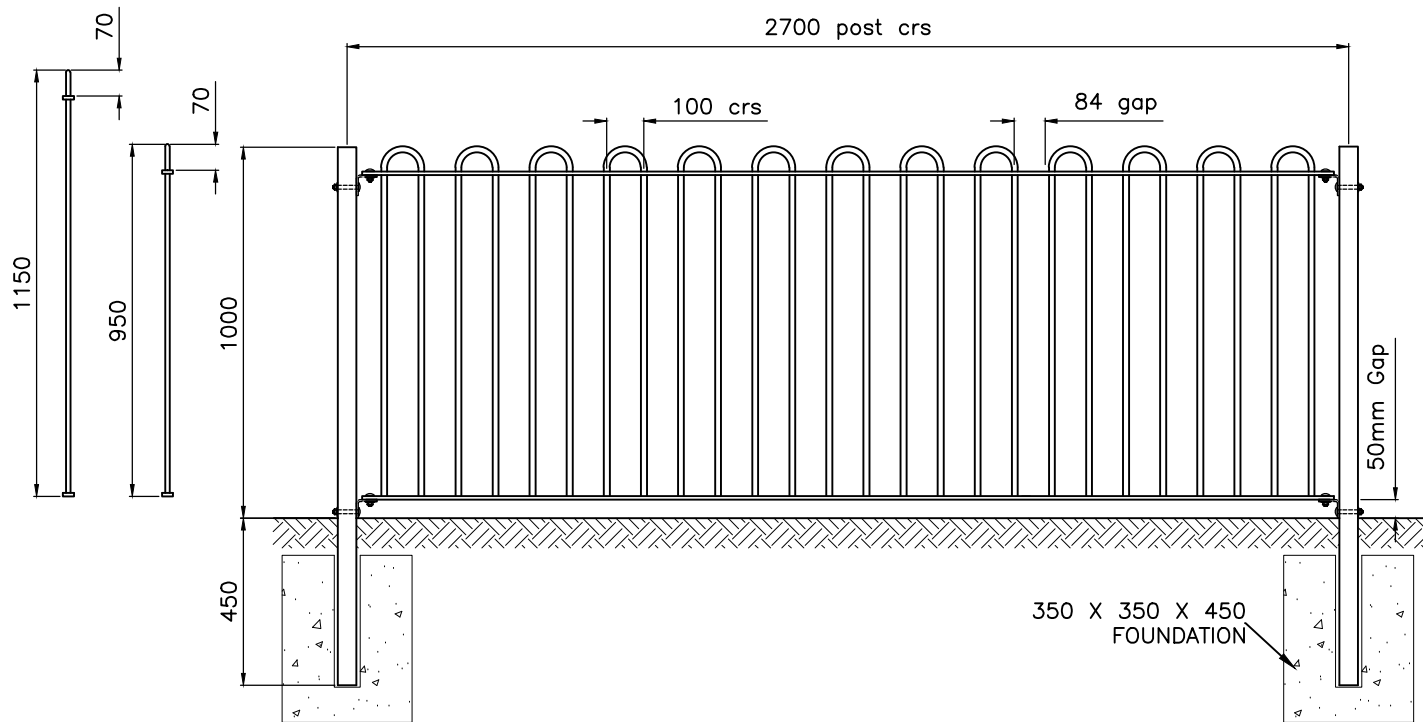

COMPLIES WITH
EN1176

REV:	DATE:	DESCRIPTION:
PATH: Z:\INFO\SALES CAD 2016		
Irish Fencing Services SECURE • ENHANCE • PROTECT Dublin - Cork - Newry Irish Fencing & Services Unit 21, Jamestown Business Park, Kylemore Way, Dublin 8 Tel: +353(0) 1 6268363 Fax: +353(0) 1 6262309 www.irishfencing.com		
STANDARD SALES DRAWING 2018		
TITLE IRFEN® 16mm PLAYSPEC BOW RAILING		
SCALE	N.T.S	DATE 14/09/18
DRAWN PP	CHECKED SW	APPROVED SW
DRG No. C0602	REV.	