
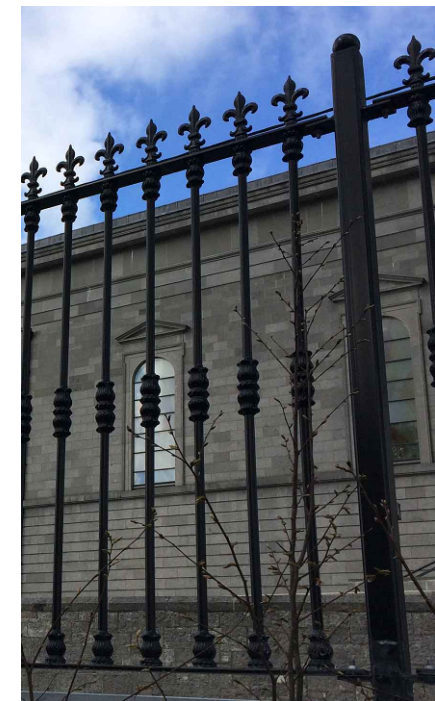


Product Code	Post Size (mm)	Height (mm)	Post Ctrs. (mm)	Available Infill Sizes (mm)	<u>Notes: Rail Sizing</u>	<u>Notes: All size panels</u>
C02-09	50 x 50	900	2750	16, 20	16mm infill => 40 x 10mm Flat Rail	Available in Galvanised and Galv/PPC finish
C02-12	50 x 50	1200	2750	16, 20		
C02-15	50 x 50	1500	2750	16, 20		
C02-18	80 x 40	1800	2750	16, 20	20mm infill => 50 x 10mm Flat Rail	
C02-21	80 x 40	2100	2500	16, 20		100mm Gap between bars
C02-24	80 x 40	2400	2250	16, 20		

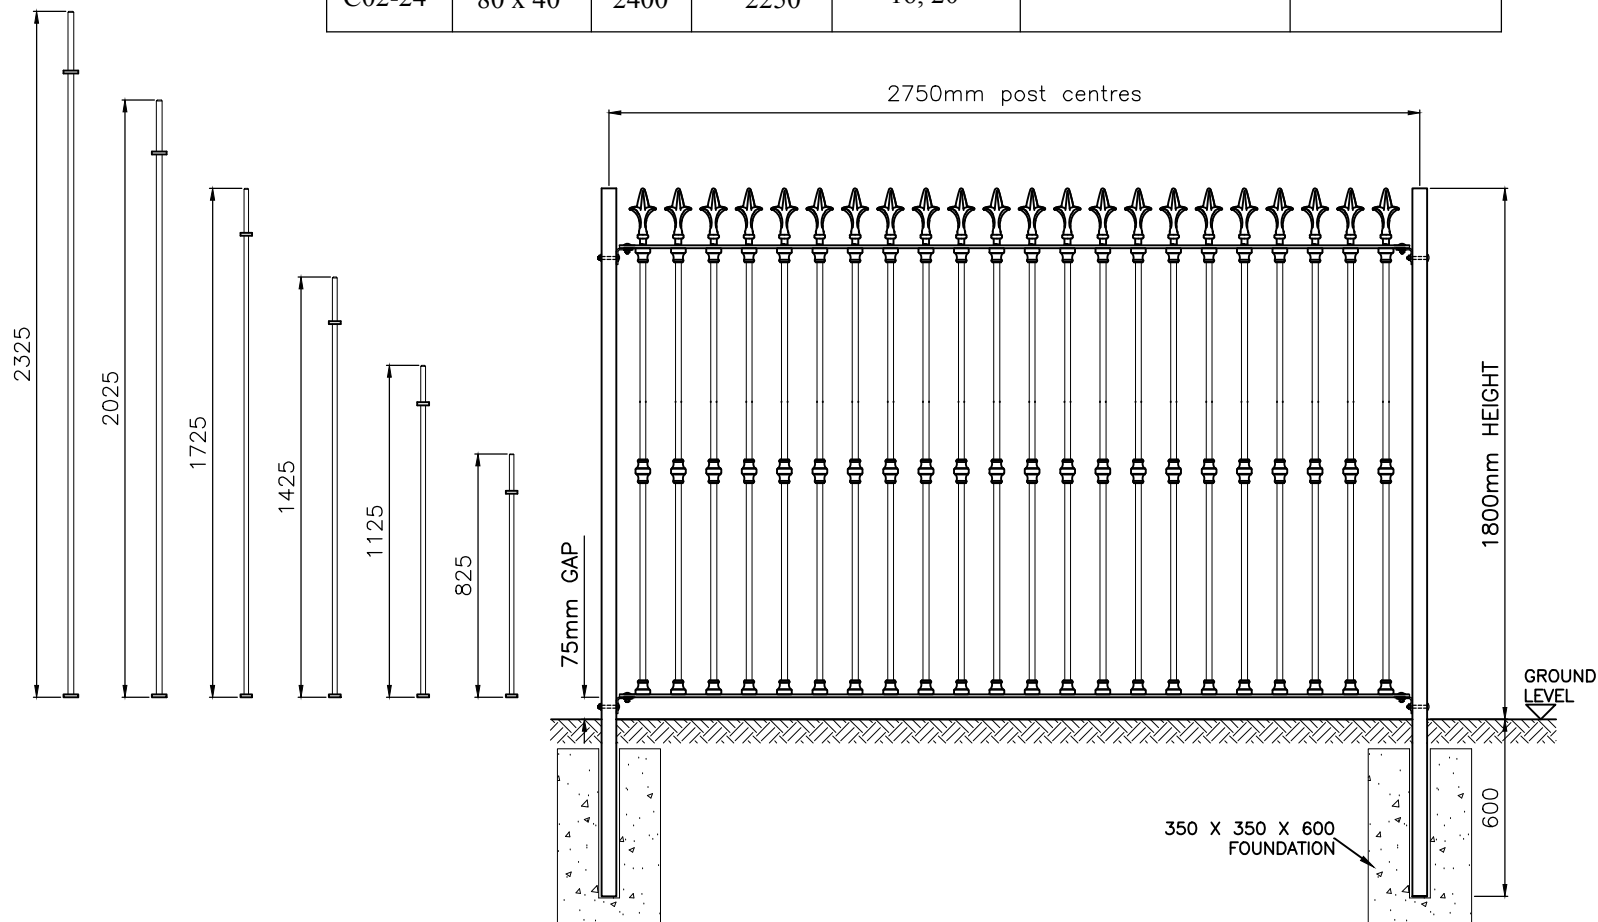

SAMPLE OF FINIAL ORNAMENTS (MORE AVAILABLE)

REV:	DATE:	DESCRIPTION:
PATH: Z:\INFO\SALES CAD 2016		
 Irish Fencing Services SECURE • ENHANCE • PROTECT Dublin - Cork - Newry Irish Fencing & Services Unit 21, Jamestown Business Park, Kylemore Way, Dublin 8 Tel: +353(0) 1 6268363 Fax: +353(0) 1 6262309 www.irishfencing.com		
STANDARD SALES DRAWING 2018		
TITLE IRFEN® DECORATIVE RAILING		
SCALE	N.T.S	DATE 14/09/18
DRAWN PP	CHECKED SW	APPROVED SW
DRG No. C0200		REV.