

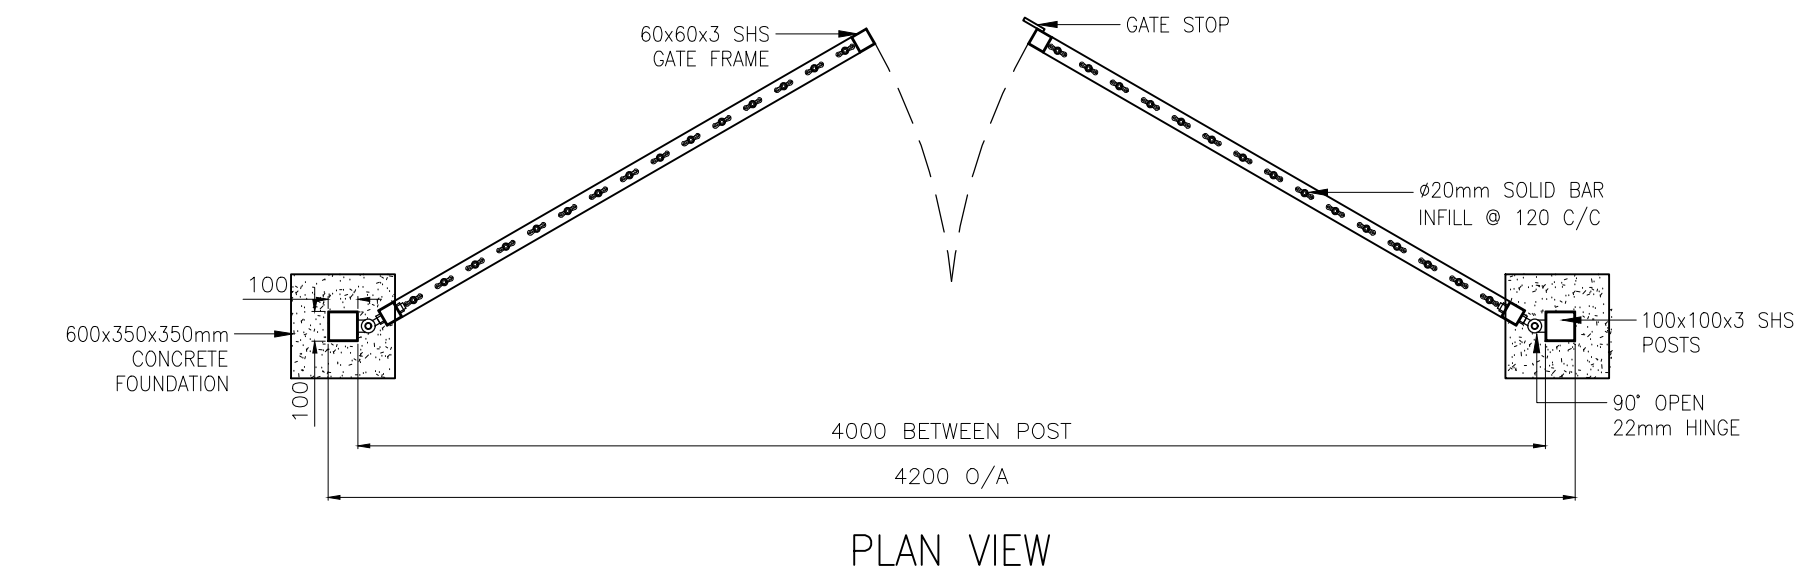


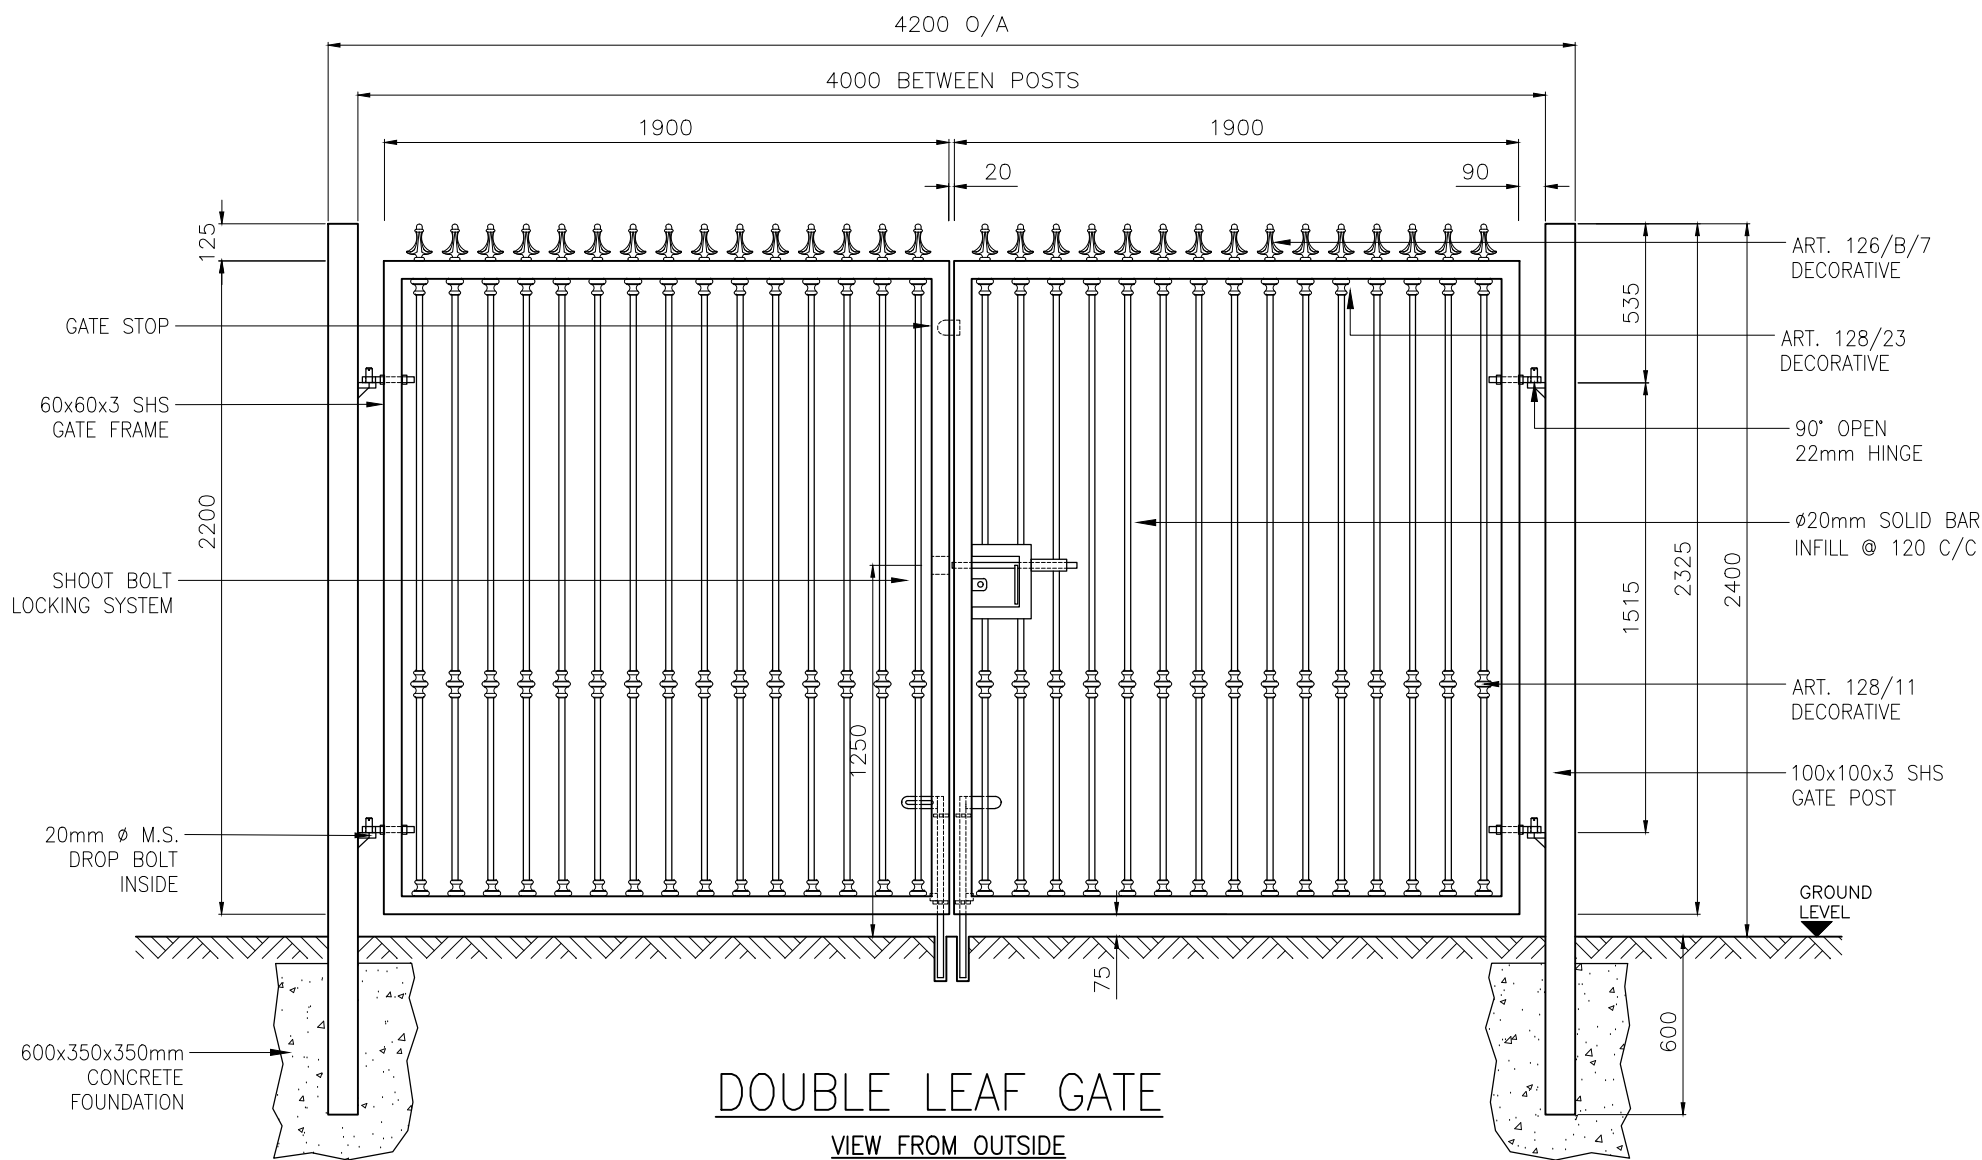


SAMPLE OF FINIAL ORNAMENTS(MORE AVAILABLE)

FINISH: HOT DIP GALVANISED
TO BS EN ISO 1461 OR
GALVANISED AND POWDER COATED

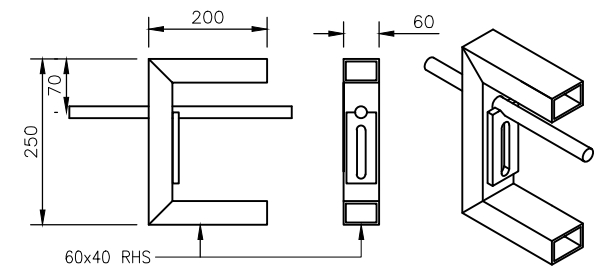


SHOOT BOLT ASSEMBLY

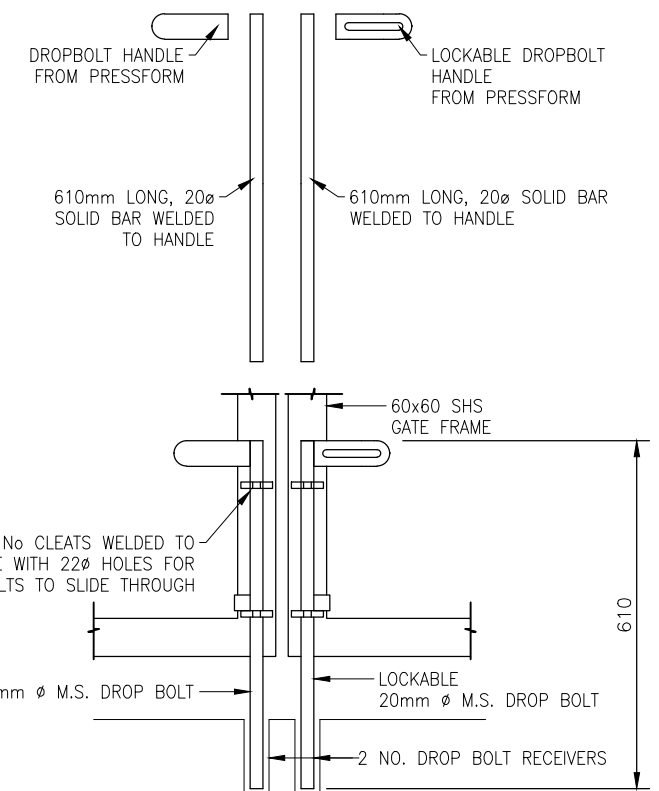

TYPICAL DROP BOLT DETAIL

VIEWED FROM INSIDE

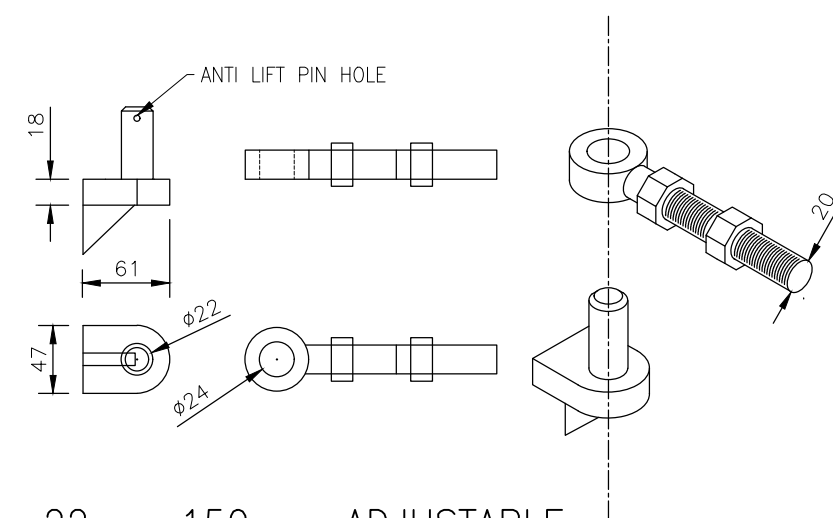

22mmx150mm ADJUSTABLE

HINGE ASSEMBLY

REV:	DATE:	DESCRIPTION:
PATH:		
Irish Fencing Services SECURE • ENHANCE • PROTECT Dublin - Cork - Newry Irish Fencing & Services Unit 21, Jamestown Business Park, Kilmore Way, Dublin 8 Tel: +353(0) 1 6268363 Fax: +353(0) 1 6262309 www.irishfencing.com		
STANDARD SALES DRAWING 2018		
TITLE IRFEN® DECORATIVE DOUBLE LEAF GATE		
SCALE	N.T.S	DATE 18/09/18
DRAWN PP	CHECKED SW	APPROVED SW
DRG No. G-0214		REV.