
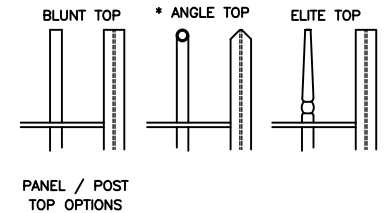
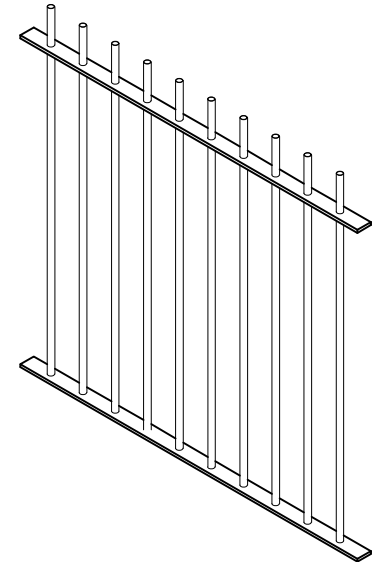


Product Code	Rail Size		Post Size		Height (mm)	Post Ctrs. (mm)	<i>Notes: All size panels</i> Available in Galvanised and Galv/PPC finish 100mm Gap between bars 25mmØ Tubing Infill
	Option 1	Option 2	Option 1	Option 2			
C12-09	50 x 25 RSC	50 x 10 Flat	102x44 RSJ	80x40 RHS	900	2750	
C12-12	50 x 25 RSC	50 x 10 Flat	102x44 RSJ	80x40 RHS	1200	2750	
C12-15	50 x 25 RSC	50 x 10 Flat	102x44 RSJ	80x40 RHS	1500	2750	
C12-18	50 x 25 RSC	50 x 10 Flat	102x44 RSJ	80x40 RHS	1800	2750	
C12-21	50 x 25 RSC	50 x 10 Flat	102x44 RSJ	80x40 RHS	2100	2750	
C12-24	50 x 25 RSC	50 x 10 Flat	102x44 RSJ	80x40 RHS	2400	2750	

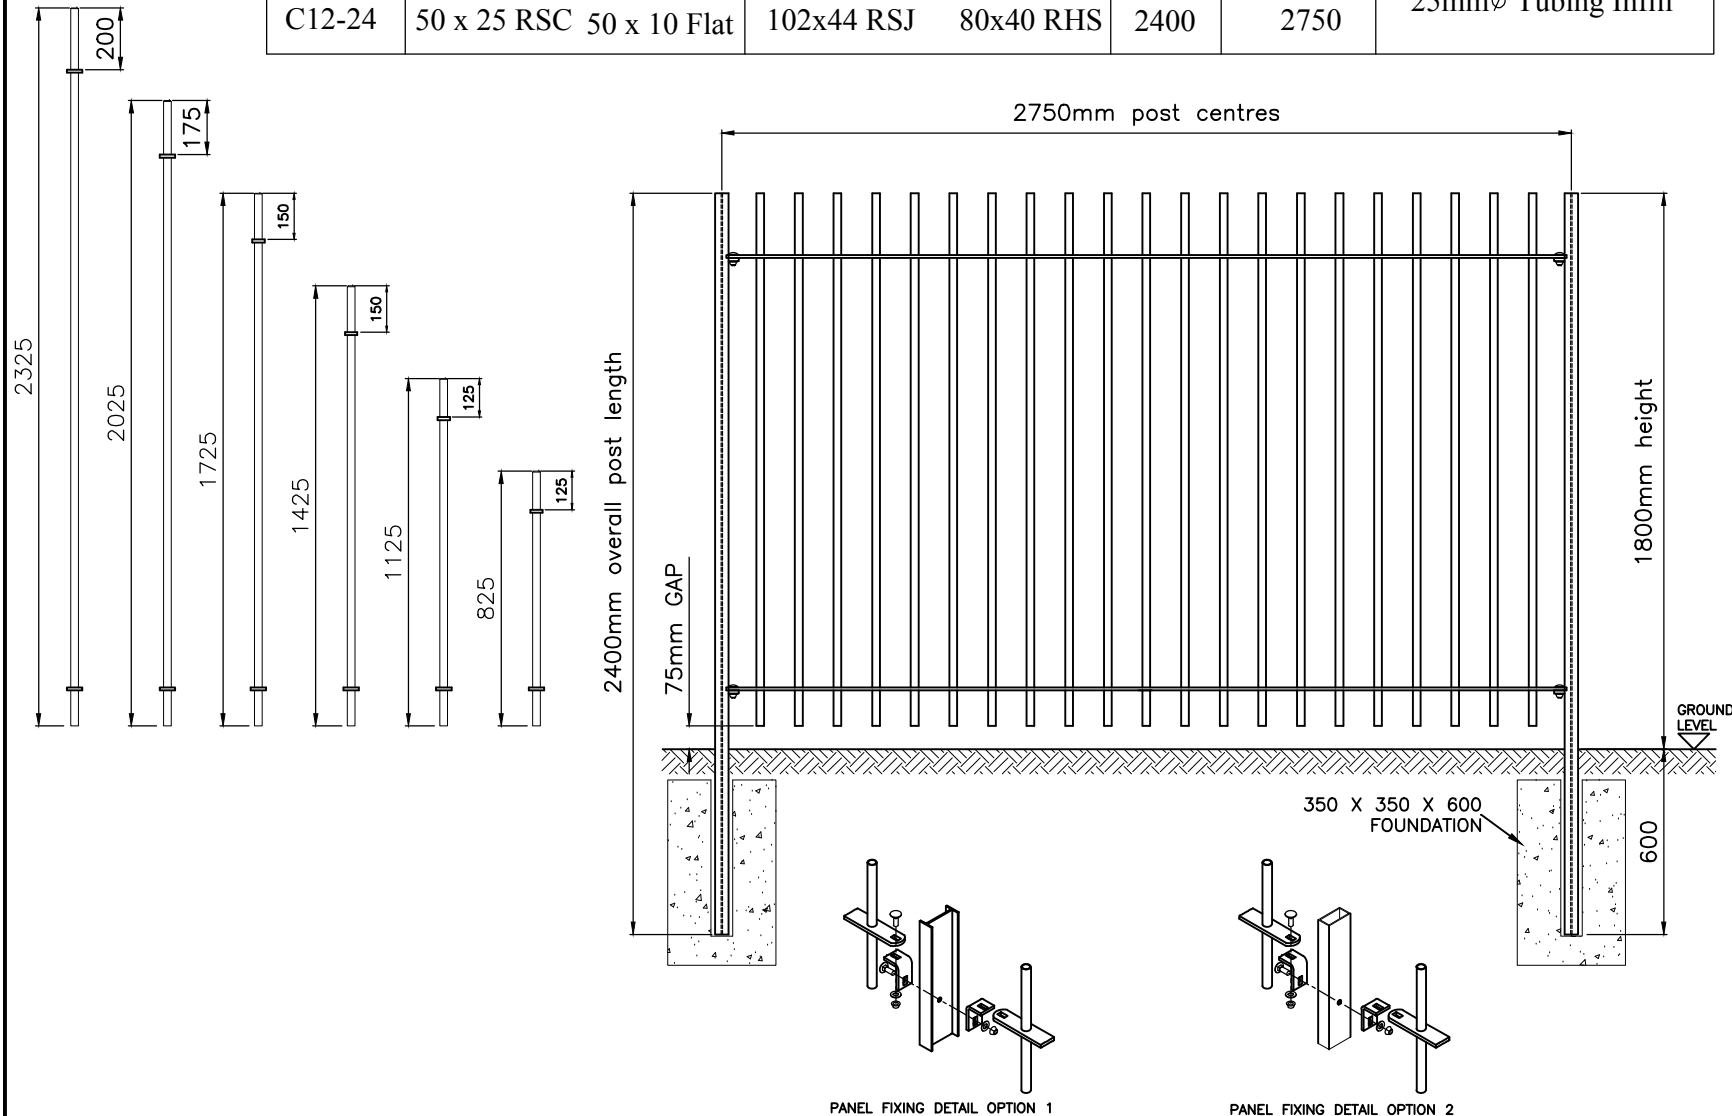

REV:	DATE:	DESCRIPTION:
PATH: Z:\INFO\SALES CAD 2016		
 Irish Fencing Services SECURE • ENHANCE • PROTECT Dublin - Cork - Newry Irish Fencing & Services Unit 21, Jamestown Business Park, Kylemore Way, Dublin 8 Tel: +353(0) 1 6268363 Fax: +353(0) 1 6262309 www.irishfencing.com		
STANDARD SALES DRAWING 2018		
TITLE IRFEN® CONNAUGHT RAILINGS		
SCALE	N.T.S	DATE 17/09/18
DRAWN PP	CHECKED SW	APPROVED SW
DRG No. C1200		REV.