

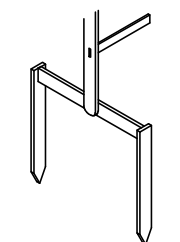
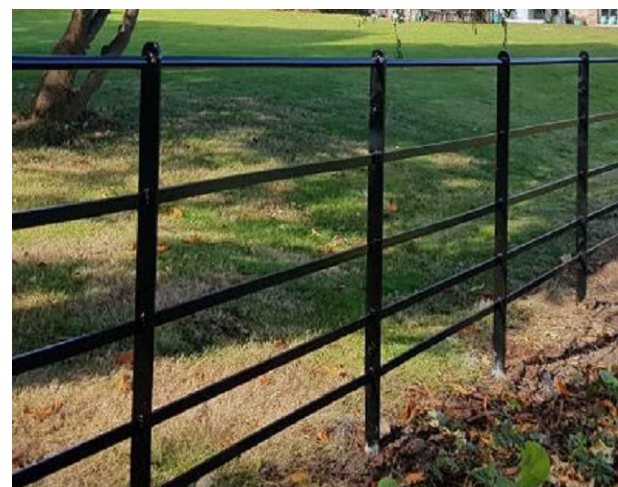


Product Code C14-12	Top Rail Ø20mm MS Bar	Lower Rail (mm) 25 x 6 MSF	Joiner Posts (mm) 50 x 6 MSF	Midposts (mm) 50 x 10 MSF	<i>Notes: All size panels</i> Available in hot dip galvanised to bs en iso 1461 or galvanised and powder coated
------------------------	-----------------------------	-------------------------------	---------------------------------	------------------------------	--

Note
Railing consist of a solid
panel consisting of rails
and posts as seen in
specification table.

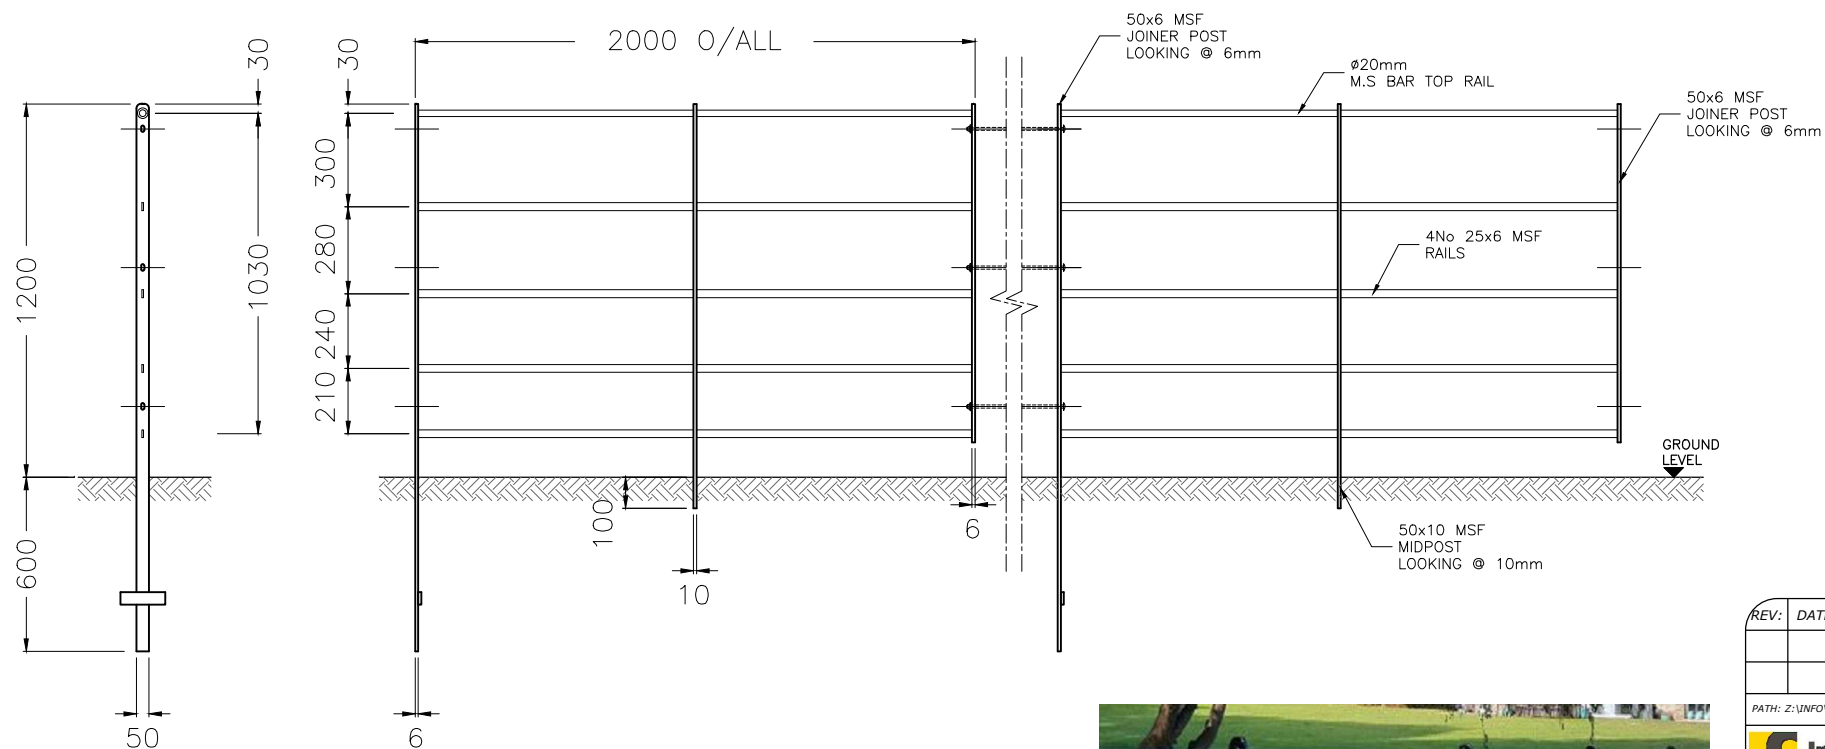

DEVIL'S CLAW

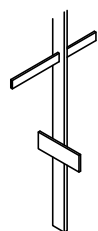

THRUST PLATE

GROUND FIXING
OPTIONS

REV:	DATE:	DESCRIPTION:
PATH: Z:\INFO\SALES CAD 2016		
 Irish Fencing Services SECURE • ENHANCE • PROTECT Dublin - Cork - Newry Irish Fencing & Services Unit 21, Jamestown Business Park, Kylemore Way, Dublin 8 Tel: +353(0) 1 6268363 Fax: +353(0) 1 6262309 www.irishfencing.com		
STANDARD SALES DRAWING 2019		
TITLE IRFEN® KILLARNEY ESTATE RAILINGS		
SCALE	N.T.S	DATE 04/11/19
DRAWN PP	CHECKED SW	APPROVED SW
DRG No. C1400		REV.