
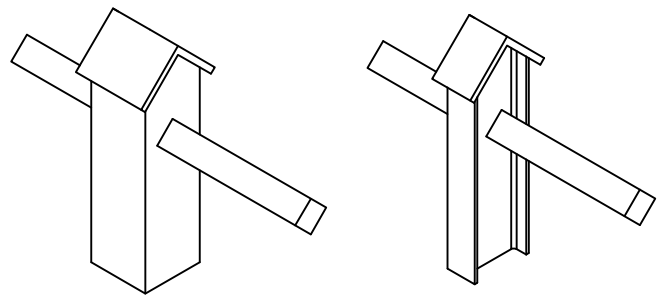
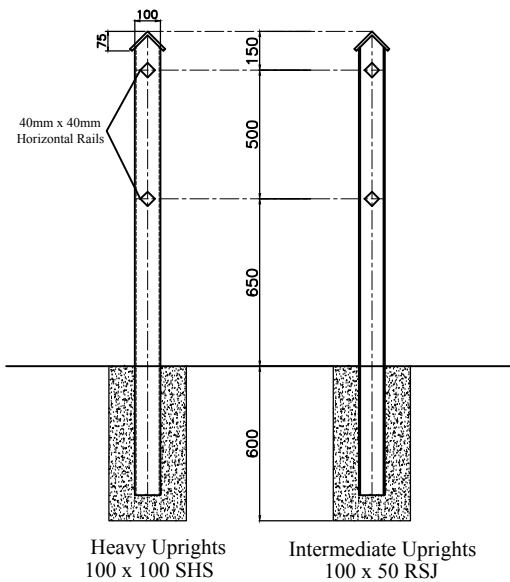


Product Code C16	Heavy Post Size (mm) 100 x 100 RHS	Intermediate Post Size (mm) 100 x 50 RSJ	Rails 40 x 40mm Solid 40 x 40mm SHS	Notes: All size panels Available in Galvanised or Galv/PPC finish Heavy Post Required every 8400mm
---------------------	---------------------------------------	---	---	---

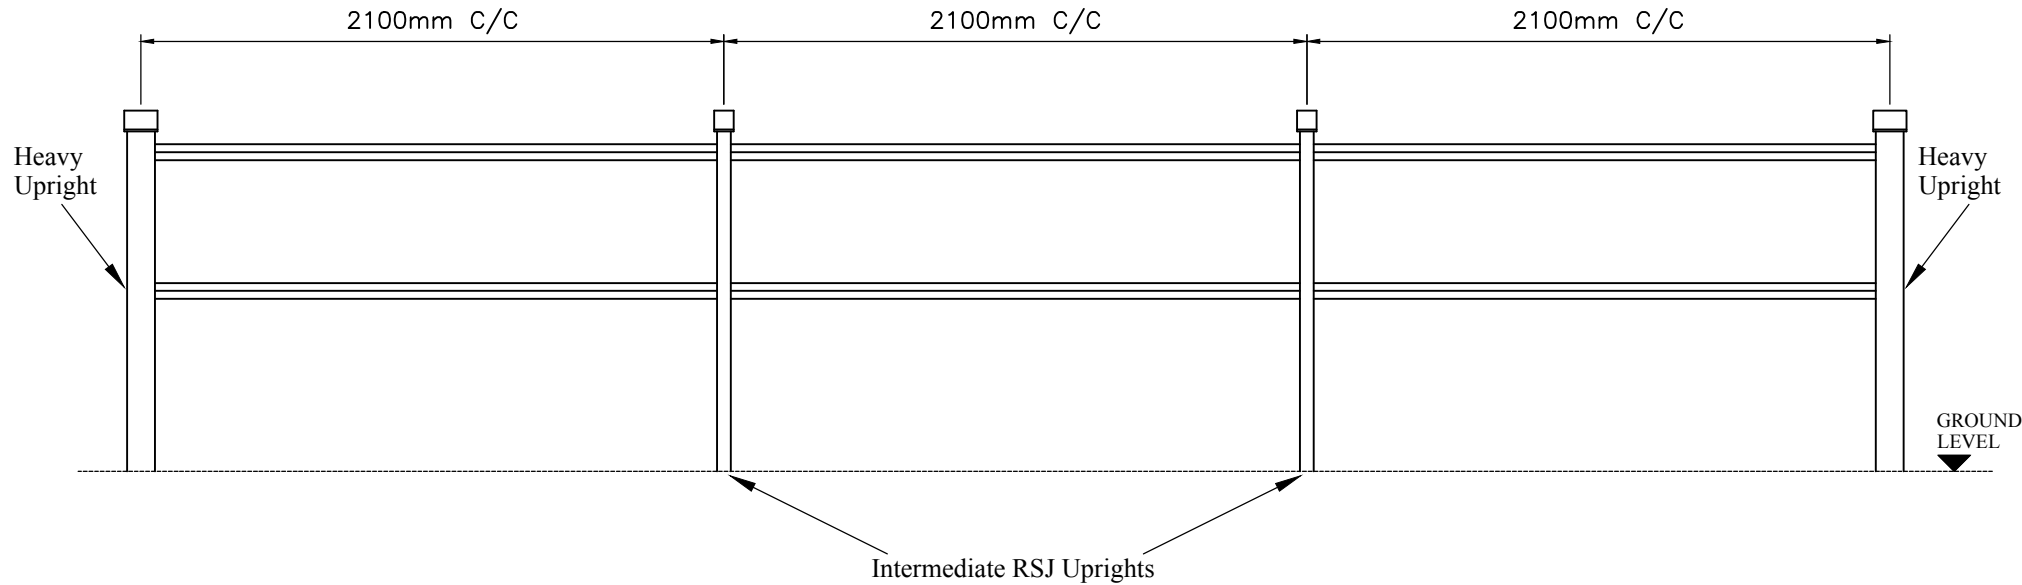

HEAVY POST

INTER POST

REV:	DATE:	DESCRIPTION:
PATH: Z:\INFO\SALES CAD 2016		
 <b>Irish Fencing Services</b> SECURE • ENHANCE • PROTECT Dublin - Cork - Newry Irish Fencing & Services Unit 21, Jamestown Business Park, Kylemore Way, Dublin 8 Tel: +353(0) 1 6268363   Fax: +353(0) 1 6262309 www.irishfencing.com		
STANDARD SALES DRAWING 2018		
TITLE      IRFEN® PARKLAND RAILINGS		
SCALE	N.T.S	DATE 17/09/18
DRAWN PP	CHECKED SW	APPROVED SW
DRG No. C1600		REV.