



Product Code	Post Size (mm)	Height (mm)	Post Ctrs. (mm)	Available Infill Sizes (mm)	<u>Notes: Rail Sizing</u>	<u>Notes: All size panels</u>
C18-09	80 x 40 RHS	900	2500	30/40/50 x 8 MSF	30/40/50 x 8mm infill => 50 x 30mm RHS Rail	Available in Galvanised and Galv/PPC finish
C18-12		1200				
C18-15		1500				
C18-18	100 x 55 RSJ	1800		30/40/50 x 10 MSF	30/40/50 x 10mm infill => 50 x 30mm RHS Rail	100mm Gap between bars
C18-21		2100				
C18-24		2400				

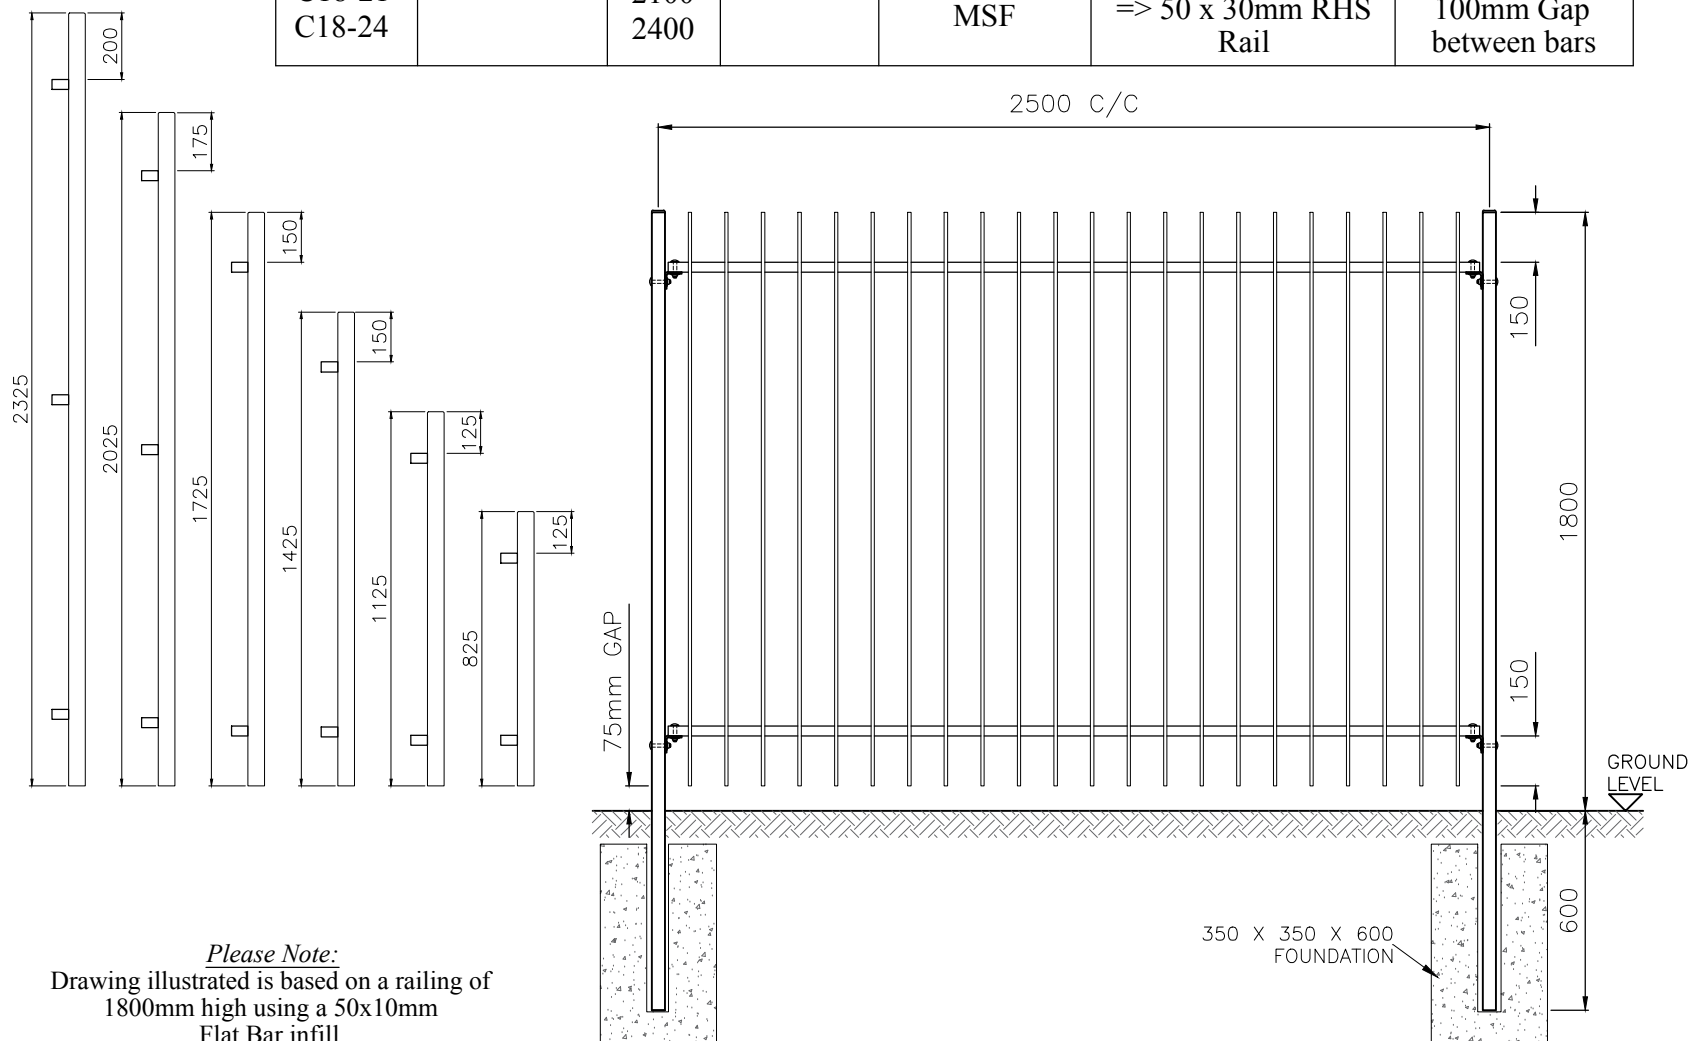

Please Note:  
Drawing illustrated is based on a railing of 1800mm high using a 50x10mm Flat Bar infill.  
For additional options please refer to table above and cross reference height and infill size.

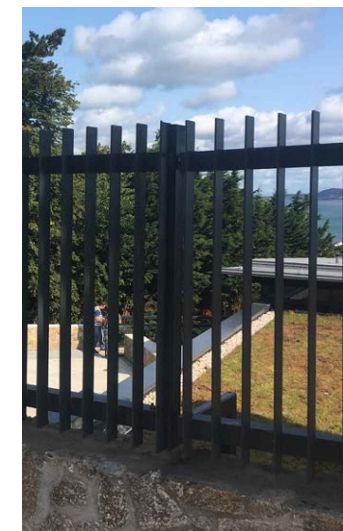

REV:	DATE:	DESCRIPTION:
PATH: Z:\INFO\SALES CAD 2016		
 <b>Irish Fencing Services</b> SECURE • ENHANCE • PROTECT Dublin - Cork - Newry Irish Fencing & Services Unit 21, Jamestown Business Park, Kilmore Way, Dublin 8 Tel: +353(0) 1 6268363   Fax: +353(0) 1 6262309 www.irishfencing.com		
STANDARD SALES DRAWING 2019		
TITLE                      IRFEN® FLAT BAR RAILING		
SCALE	N.T.S	DATE 07/010/19
DRAWN PP	CHECKED SW	APPROVED SW
DRG No. C1800		REV.