
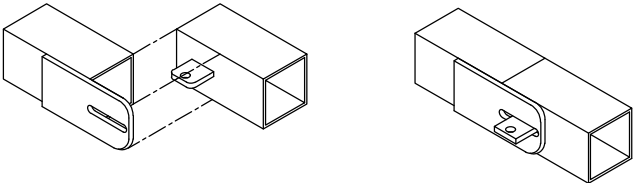
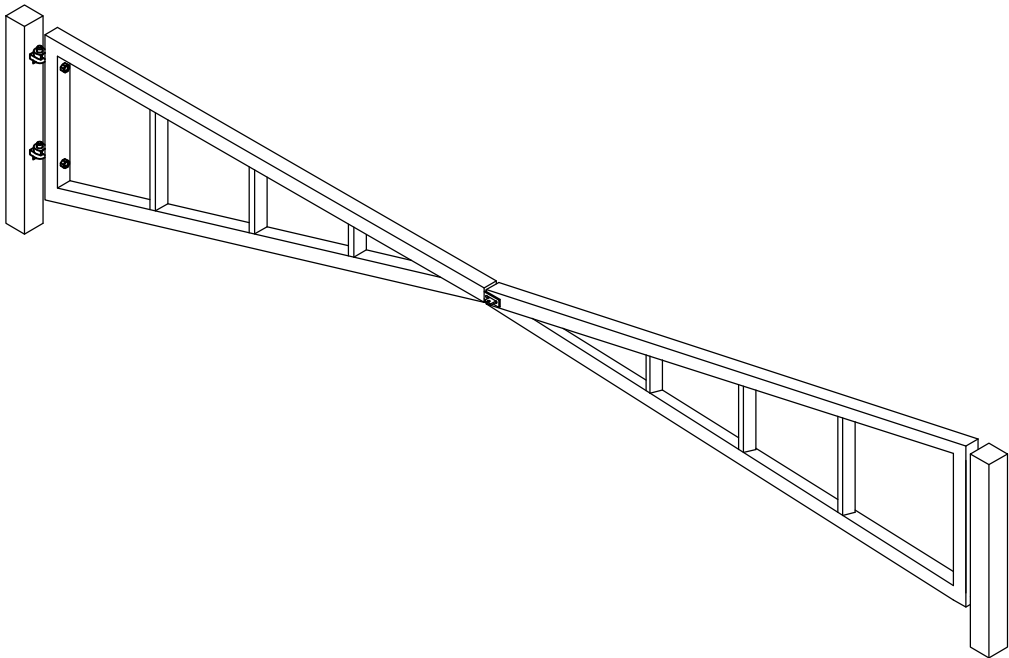


Product Code G09-2	Post Size (mm) 150 x 150 Hanging Post	Frame Size (mm) 100 x 100	Inner Support Pieces (mm) 100 x 50	Height (mm) 1200	Post Centres (mm) To Clients Spec.	Notes: Available in Galvanised Finish and Galv/PPC Finish
-----------------------	---	------------------------------	---------------------------------------	---------------------	---------------------------------------	--

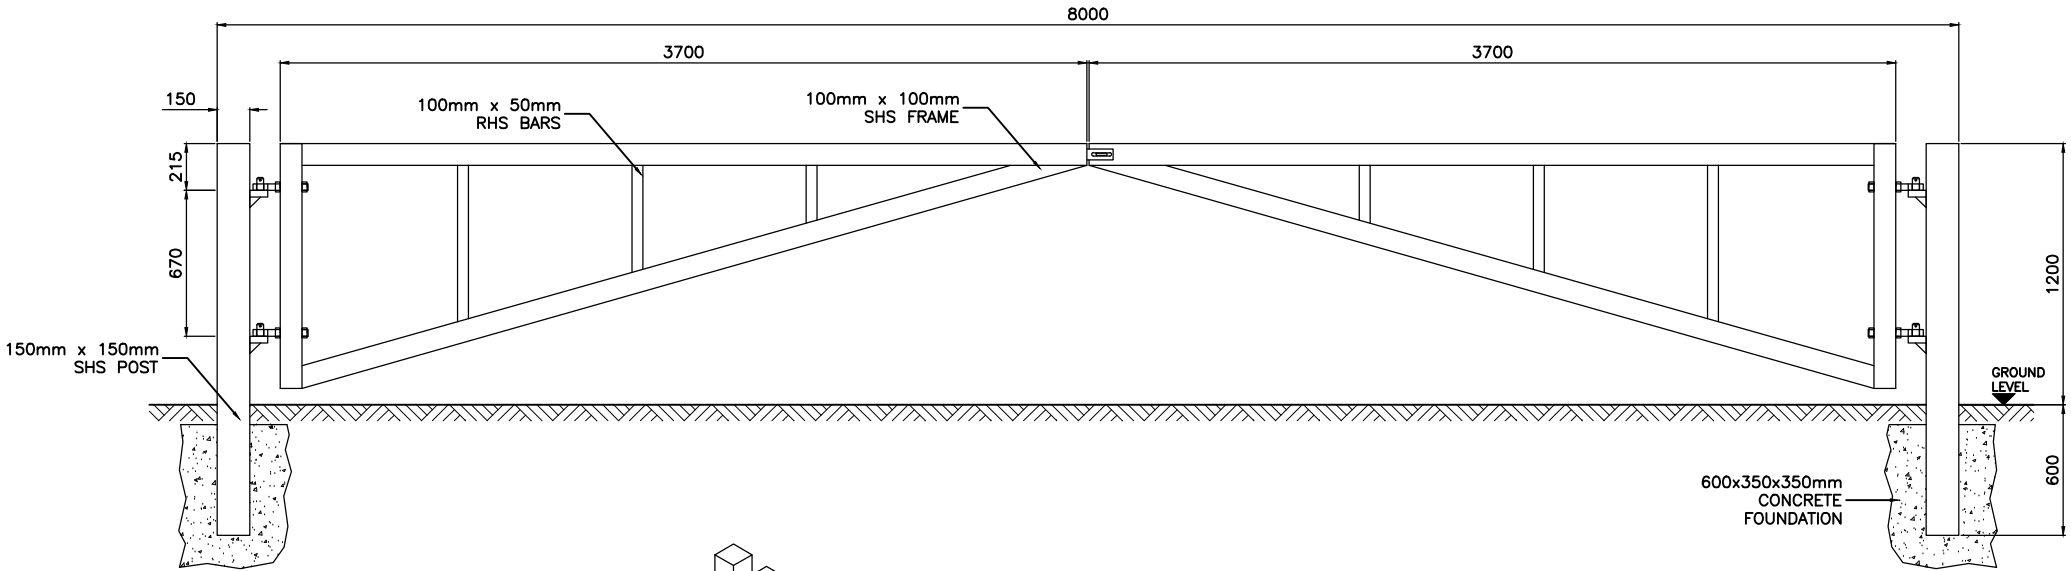

Locking Mechanism

REV:	DATE:	DESCRIPTION:
PATH: Z:\INFO\SALES CAD 2016		
 Irish Fencing Services SECURE • ENHANCE • PROTECT Dublin - Cork - Newry Irish Fencing & Services Unit 21, Jamestown Business Park, Kylemore Way, Dublin 8 Tel: +353(0) 1 6268363 Fax: +353(0) 1 6262309 www.irishfencing.com		
STANDARD SALES DRAWING 2018		
TITLE		IRFEN®
DOUBLE LEAF ANTI RAM BARRIERS		
SCALE	N.T.S	DATE 21/09/18
DRAWN PP	CHECKED SW	APPROVED SW
DRG No.	G0902	REV.