

Technical drawing of a bracket assembly. The drawing includes three views: a front view, a side view, and an isometric view. Dimensions are provided in millimeters (mm).

- Front View:** Shows a bracket with a total width of 210 mm and a total height of 220 mm. The mounting flange has a height of 60 mm. The bracket arm is labeled "60x40 RHS" (Right Hand Steel).
- Side View:** Shows the bracket arm with a thickness of 60 mm. The mounting flange is labeled "50x8 FLAT" (Flat Bar).
- Isometric View:** Provides a 3D perspective of the bracket assembly, showing the bracket arm and the mounting flange.

ANTI LIFT PIN HOLE

18

61

47

$\phi 22$

$\phi 24$

20

22mm x 150mm ADJUSTABLE

60 X 60mm SHS GATE FRAME

100 X 20mm TIMBER INFILL

50 X 30mm RHS RAIL (NOT TO BE CHANGED)

50 X 8mm FLAT LOCKING SYSTEM

60 X 40 RHS BOX

50 X 30mm RHS RAIL (NOT TO BE CHANGED)


60 X 60mm SHS GATE FRAME

SCREWS FIXING M6X60


SCREWS FIXING M6X60

SCREWS FIXING M6X60

SCREWS FIXING M6X60

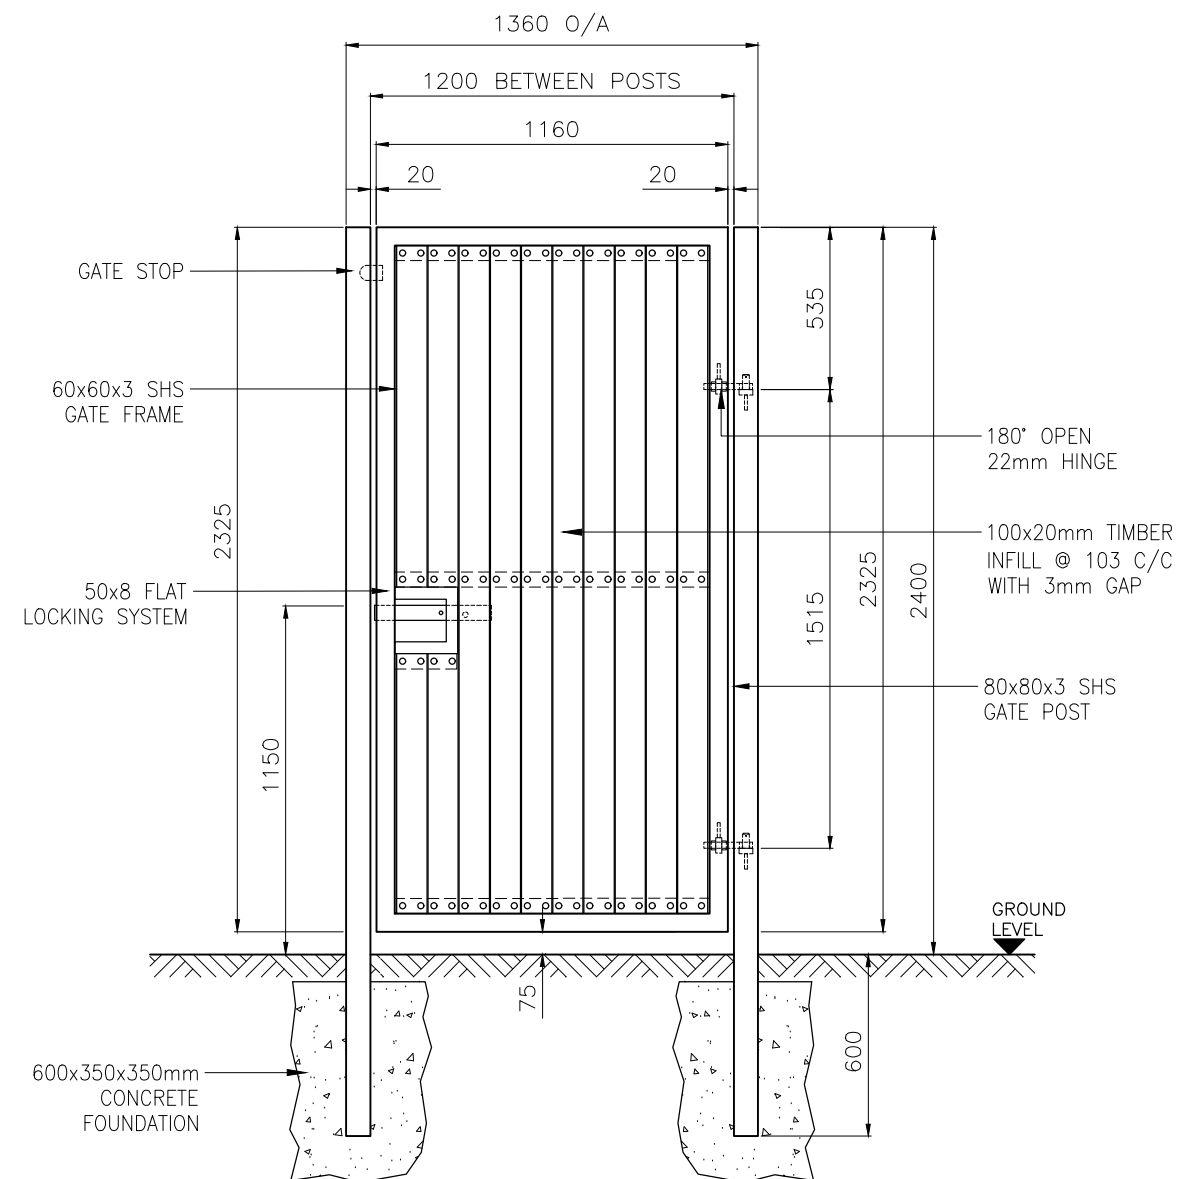

VIEW FROM OUTSIDE

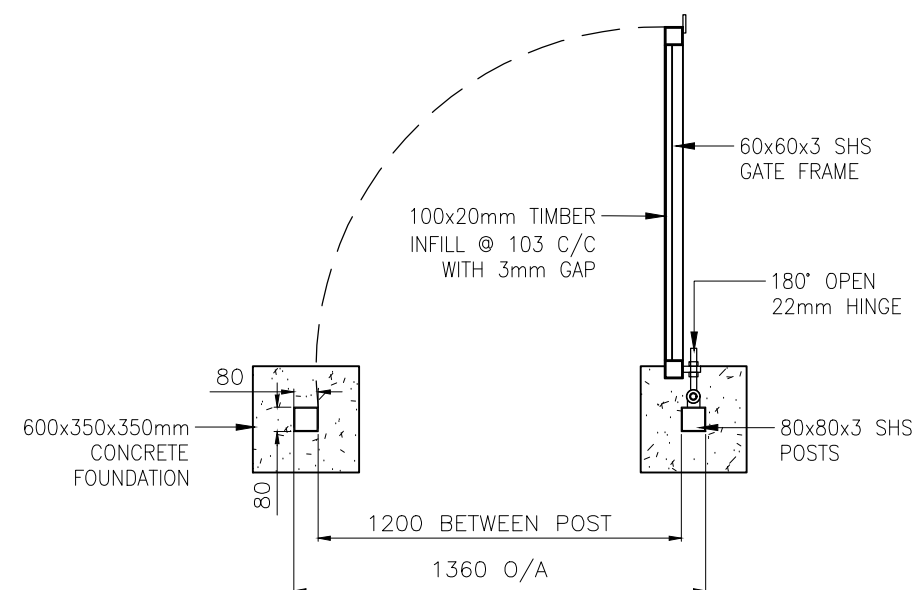

SIDE VIEW

GATE COMPONENT SPECIFICATION		
LENGTH	Gate Frame	Posts
UP TO 1.2m	60 x 60mm SHS	80 x 80 SHS
1.2m to 5m	60 x 60mm SHS	100 x 100 SHS
5m to 6m	60 x 60mm SHS	150 x 150 SHS
OVER 6m	60 x 60mm SHS	200 x 200 SHS

REV:	DATE:	DESCRIPTION:
PATH:		
 Irish Fencing Services SECURE • ENHANCE • PROTECT Dublin - Cork - Newry Irish Fencing & Services. Unit 21, Jamestown Business Park, Kylesmore Way, Dublin 8 Tel: +353(0) 1 62628363 Fax: +353(0) 1 6262309 www.irishfencing.com		
STANDARD SALES DRAWING 2018		
TITLE IRFEN® TIMBER SINGLE LEAF GATE		
SCALE N.T.S		DATE 09/11/18
DRAWN PP	CHECKED SW	APPROVED SW
DRG No. G-0102		REV.