
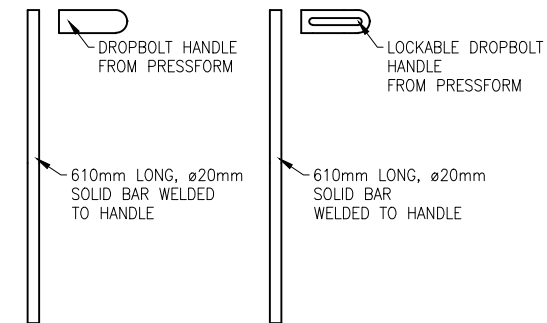
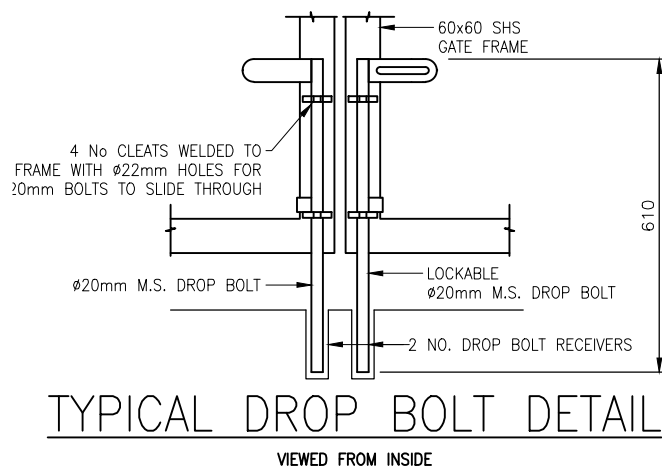
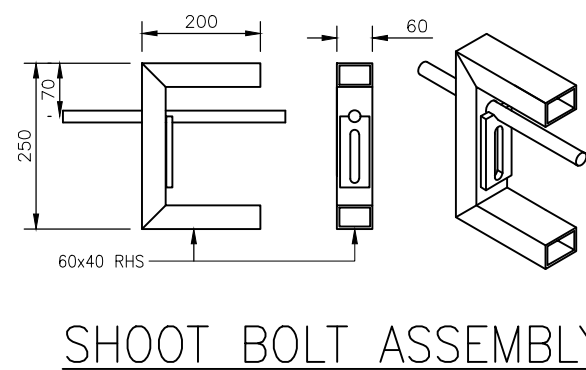
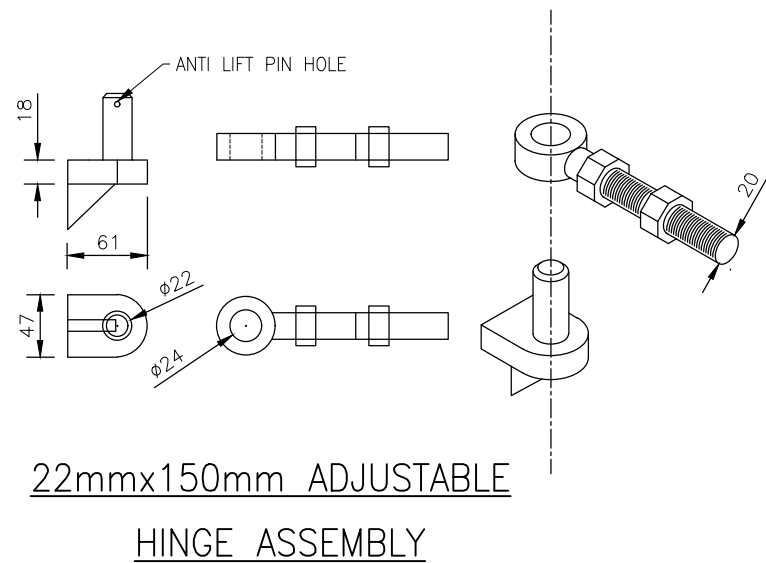
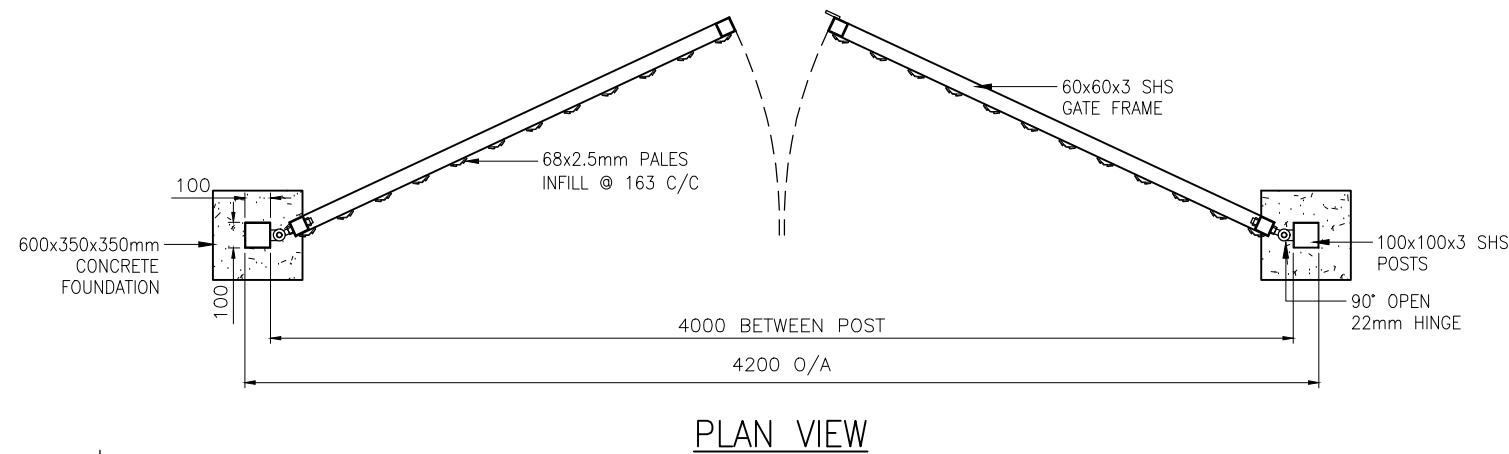


FINISH: HOT DIP GALVANISED  
TO BS EN ISO 1461 OR  
GALVANISED AND POWDER COATED

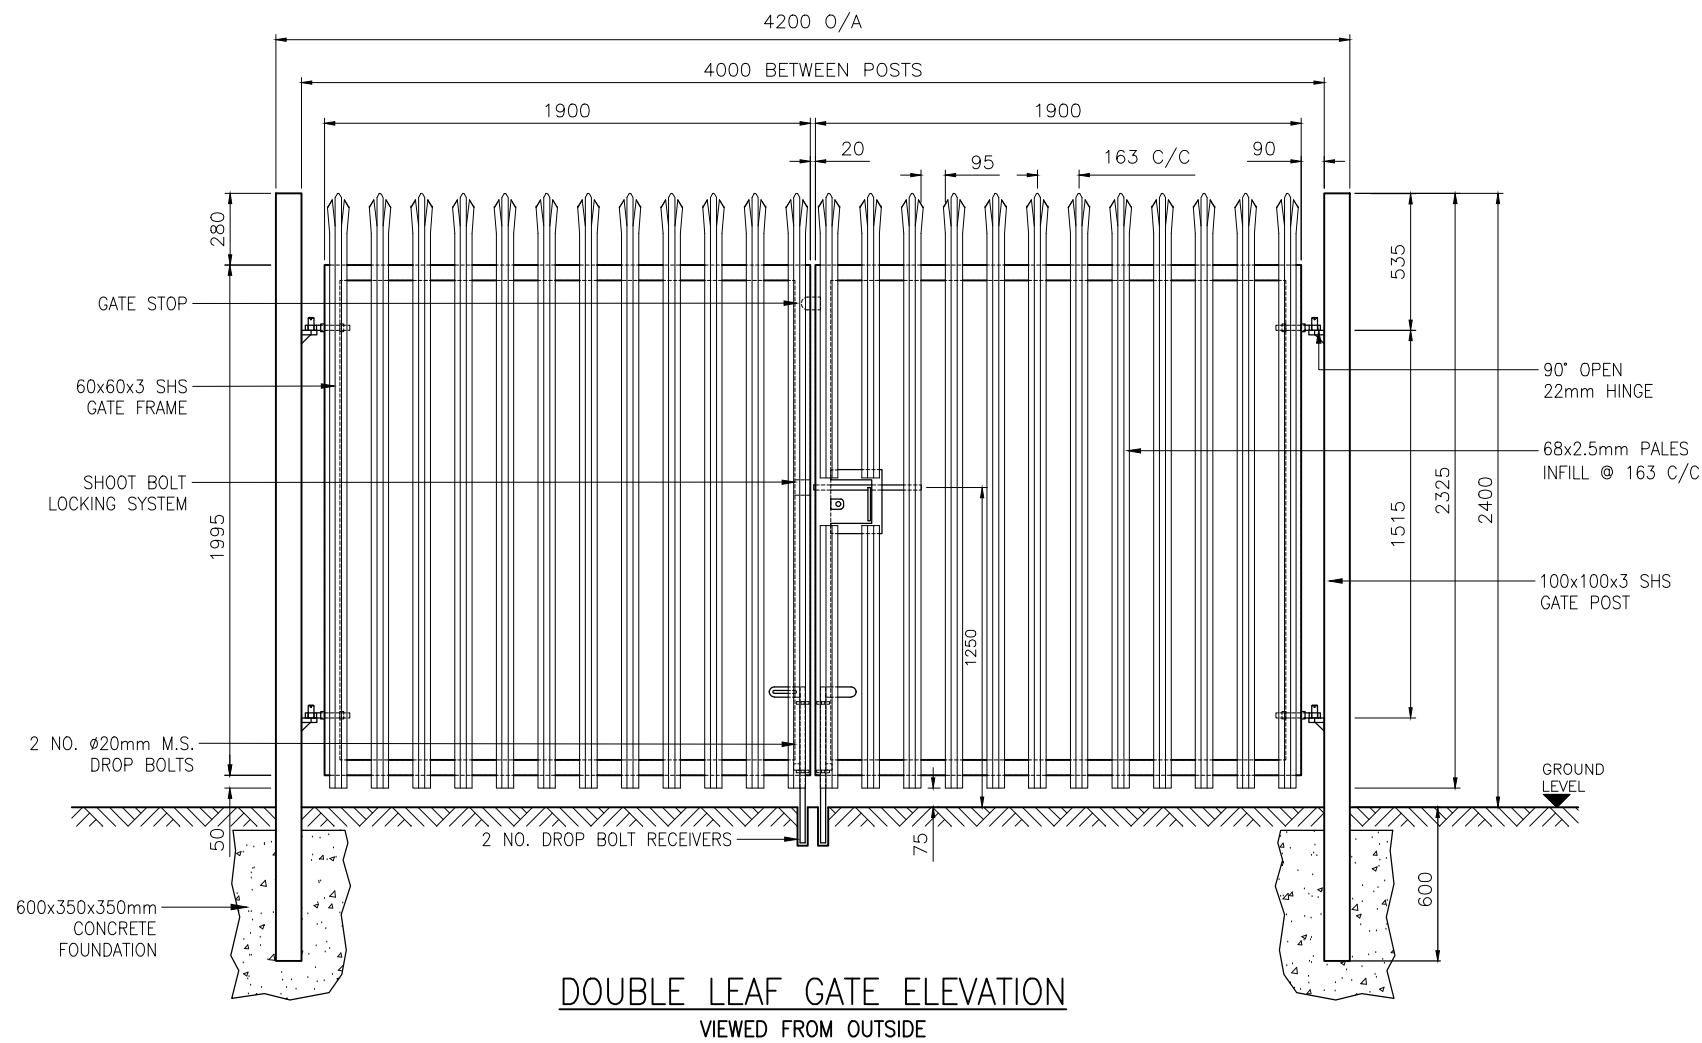

REV:	DATE:	DESCRIPTION:
PATH:		
<b>Irish Fencing Services</b> SECURE • ENHANCE • PROTECT Dublin - Cork - Newry Irish Fencing & Services Unit 21, Jamestown Business Park, Kilmore Way, Dublin 8 Tel: +353(0) 1 6268363   Fax: +353(0) 1 6262309 www.irishfencing.com		
STANDARD SALES DRAWING 2018		
TITLE IRFEN® PALISADE 4m DOUBLE LEAF GATE		
SCALE N.T.S	DATE 06/11/18	
DRAWN PP	CHECKED SW	APPROVED SW
DRG No. G-0206		REV.