




FINISH: HOT DIP GALVANISED
TO BS EN ISO 1461 OR
GALVANISED AND POWDER COATED

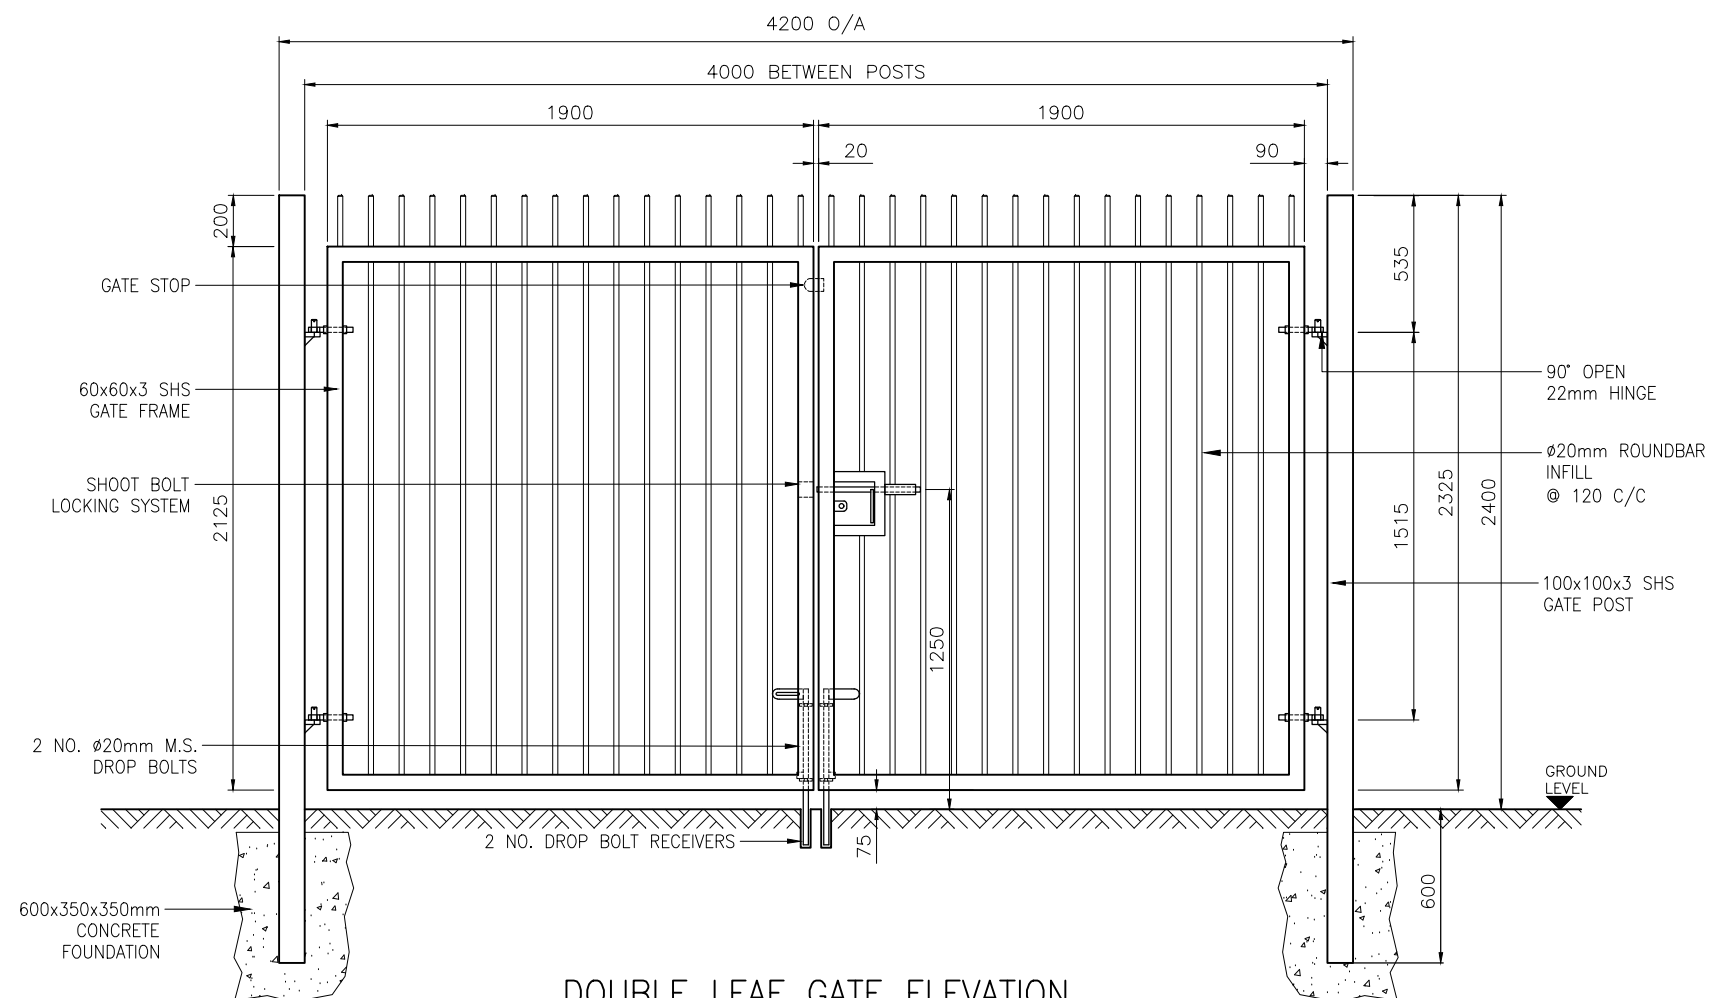


DOUBLE LEAF GATE ELEVATION
VIEWED FROM OUTSIDE

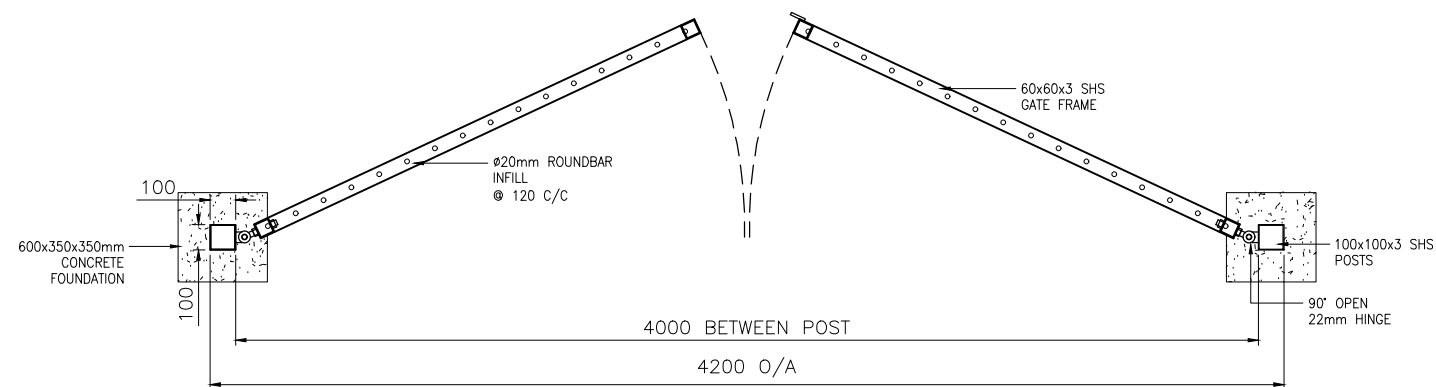


PLAN VIEW

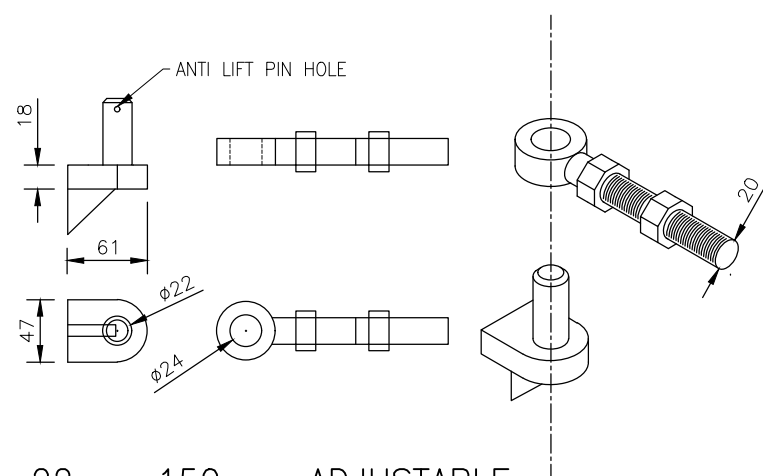

22mmx150mm ADJUSTABLE
HINGE ASSEMBLY

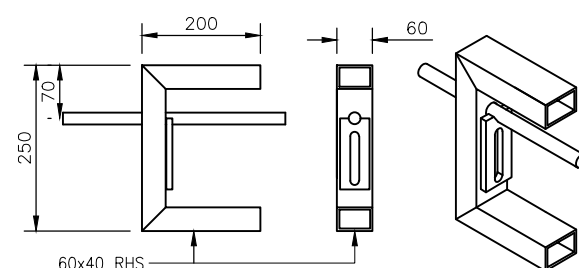


SHOOT BOLT ASSEMBLY

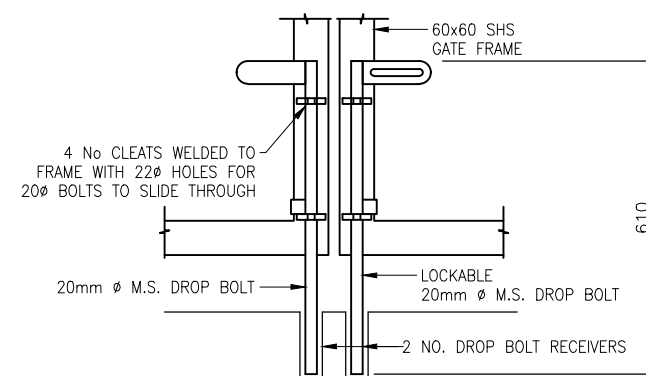

TYPICAL DROP BOLT DETAIL

VIEWED FROM INSIDE

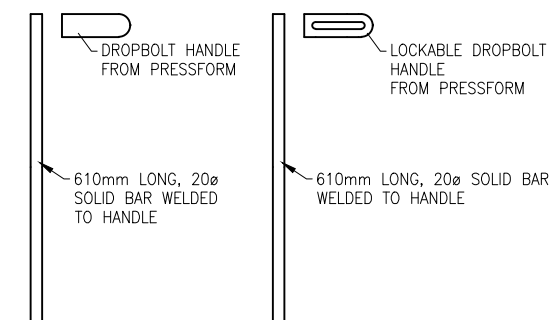

REV:	DATE:	DESCRIPTION:
PATH:		
 Irish Fencing Services SECURE • ENHANCE • PROTECT Dublin - Cork - Newry Irish Fencing & Services. Unit 21, Jamestown Business Park, Kylemore Way, Dublin 8 Tel: +353(0) 1 6268363 Fax: +353(0) 1 6262309 www.irishfencing.com		
STANDARD SALES DRAWING 2018		
TITLE IRFEN® Ø20mm ROUND BAR 4m DOUBLE LEAF GATE		
SCALE N.T.S		DATE 10/01/19
DRAWN PP	CHECKED SW	APPROVED SW
DRG No. G-0212		REV.