

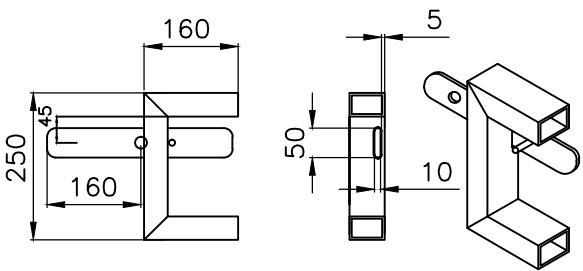


Post Size (mm)	Frame Size (mm)	Width (up to) (mm)	Standard Infill Sizes (mm)	Notes: All size panels
80 x 80	60 x 60	3000	120 x 20	Available Iroko, Mahogany & Softwood Timber
100 x 100	60 x 60	5000	120 x 20	
150 x 150	60 x 60	7000	120 x 20	
200 x 200	120 x 60	9000	120 x 20	
				10mm Gap between Slats


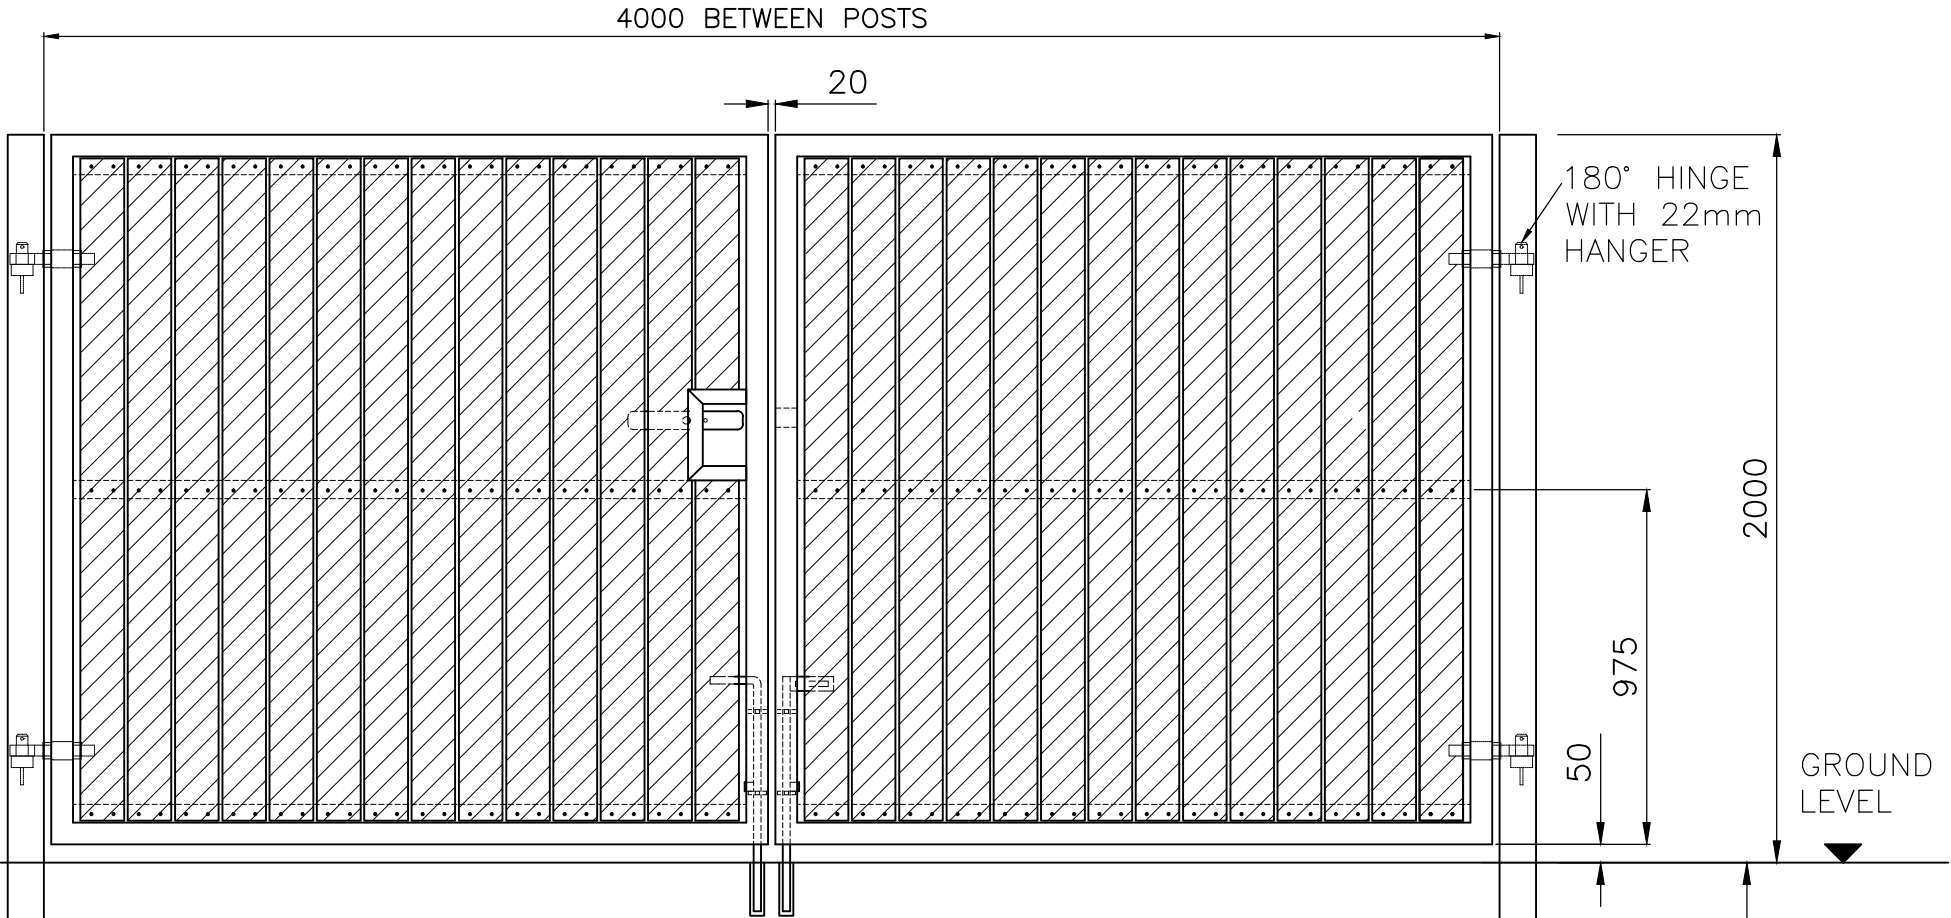


SHOOTBOLT DETAILS

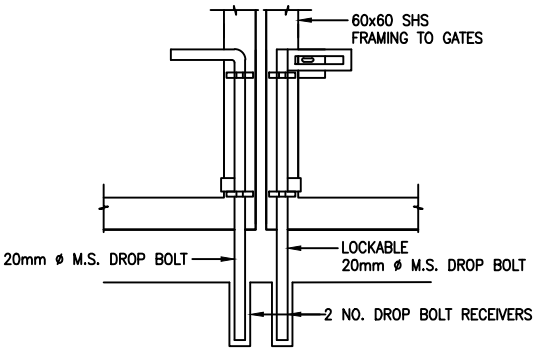

TYPICAL DROP BOLT DETAIL

VIEWED FROM INSIDE

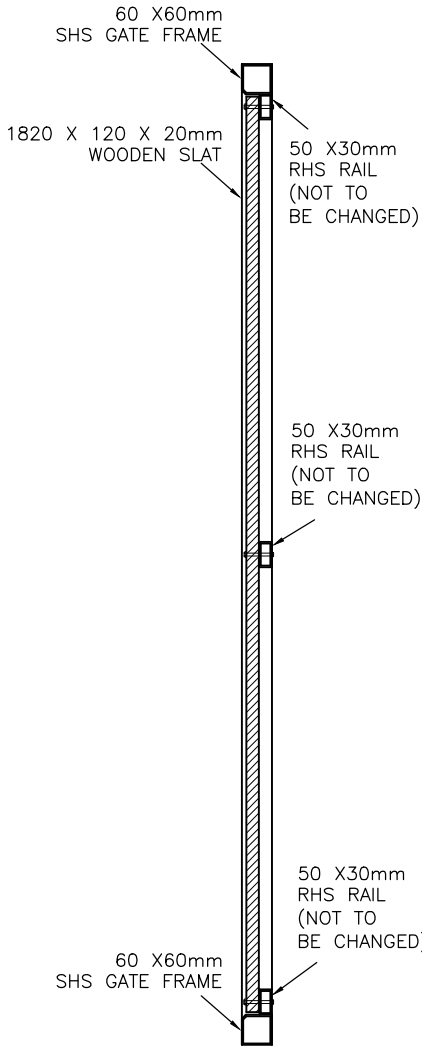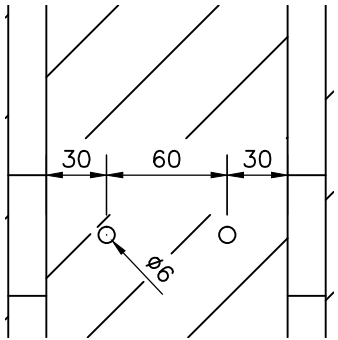

WOODEN SLAT DETAIL

REV:	DATE:	DESCRIPTION:
PATH: Z:\INFO\SALES CAD 2016		
 Irish Fencing Services SECURE ENHANCE PROTECT Dublin - Cork - Newry Irish Fencing & Services. Unit 21, Jamestown Business Park, Kilmore Way, Dublin 8 Tel: +353(0) 1 6268363 Fax: +353(0) 1 6262309 www.irishfencing.com		
STANDARD SALES DRAWING 2016		
TITLE IRFEN® TIMBER 4m DOUBLE LEAF GATE		
SCALE N.T.S		DATE 19/07/16
DRAWN TOB	CHECKED SW	APPROVED SW
DRG No. G0203		REV.