




FINISH: HOT DIP GALVANISED
TO BS EN ISO 1461 OR
GALVANISED AND POWDER COATED

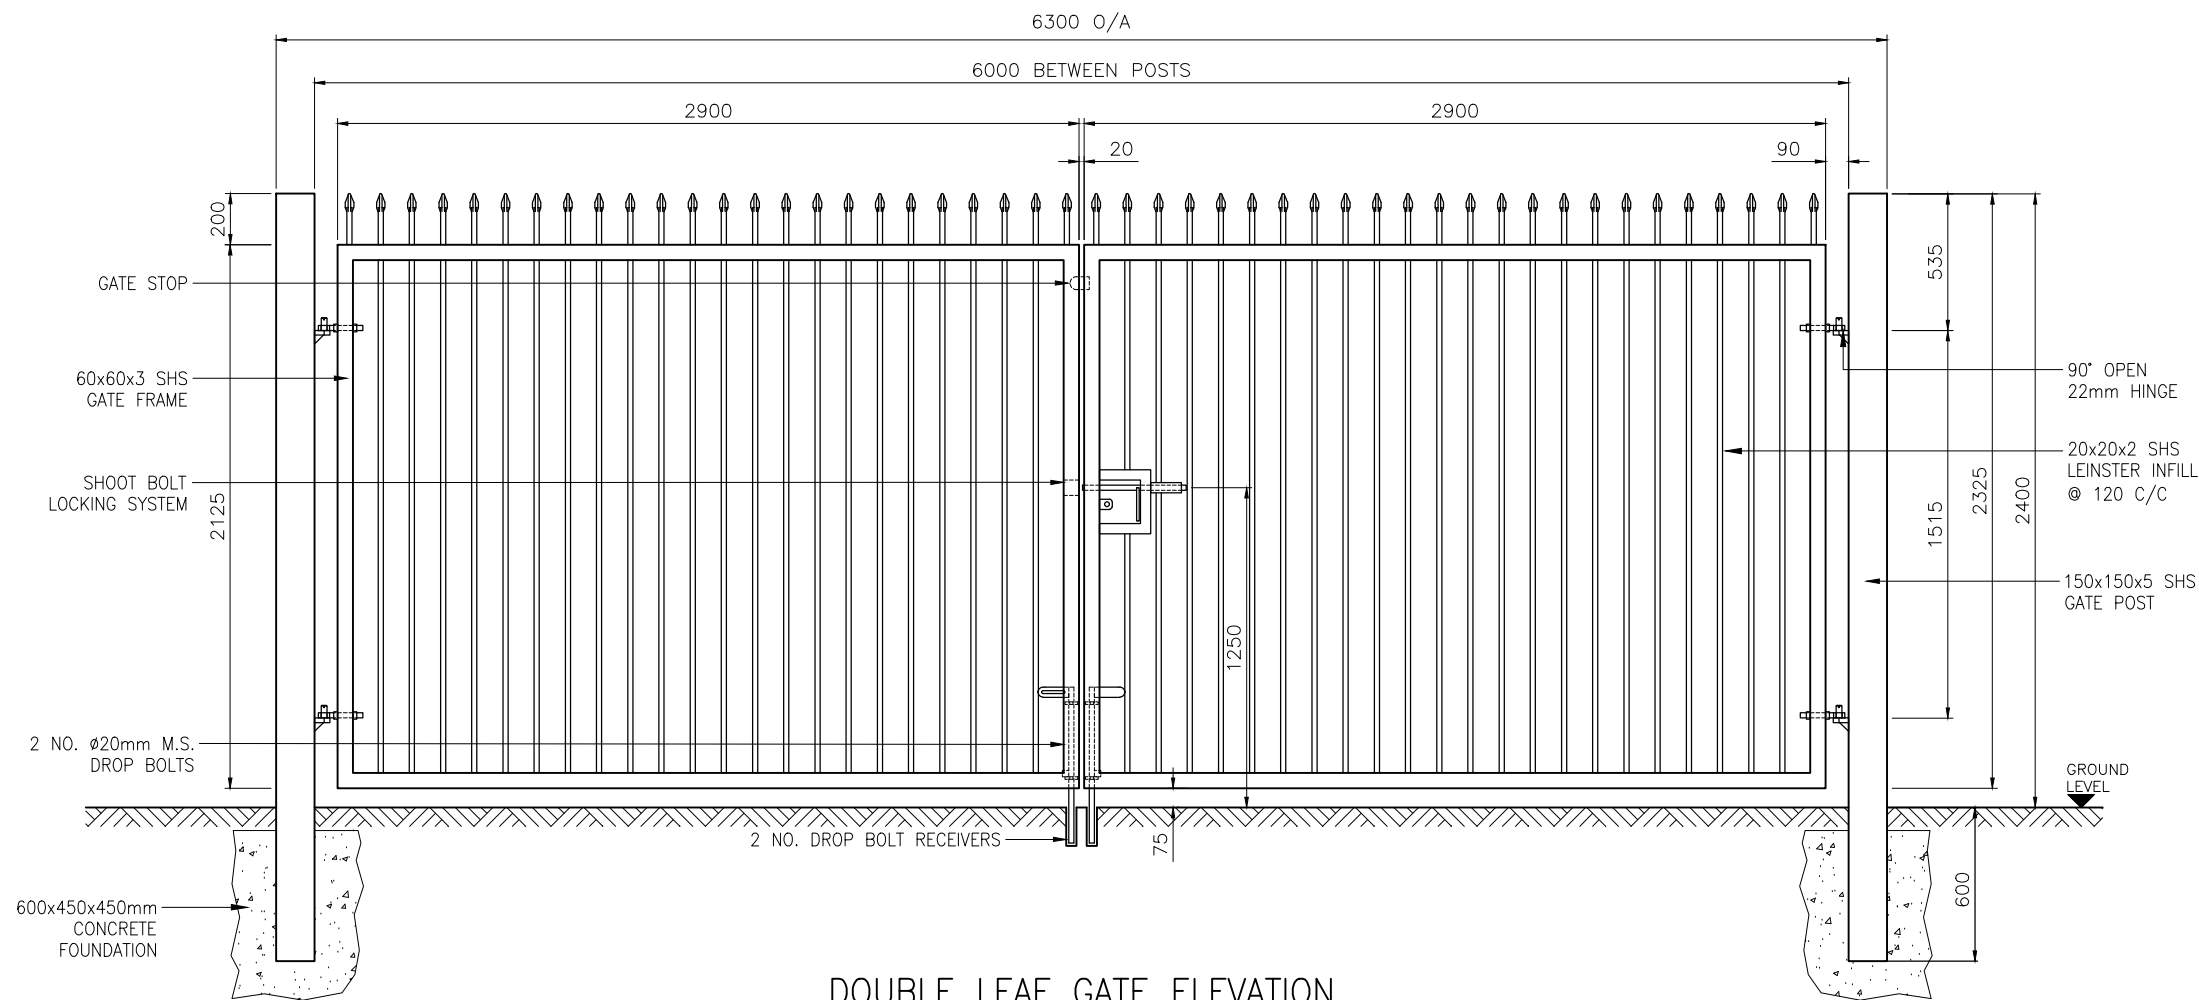


DOUBLE LEAF GATE ELEVATION
VIEWED FROM OUTSIDE

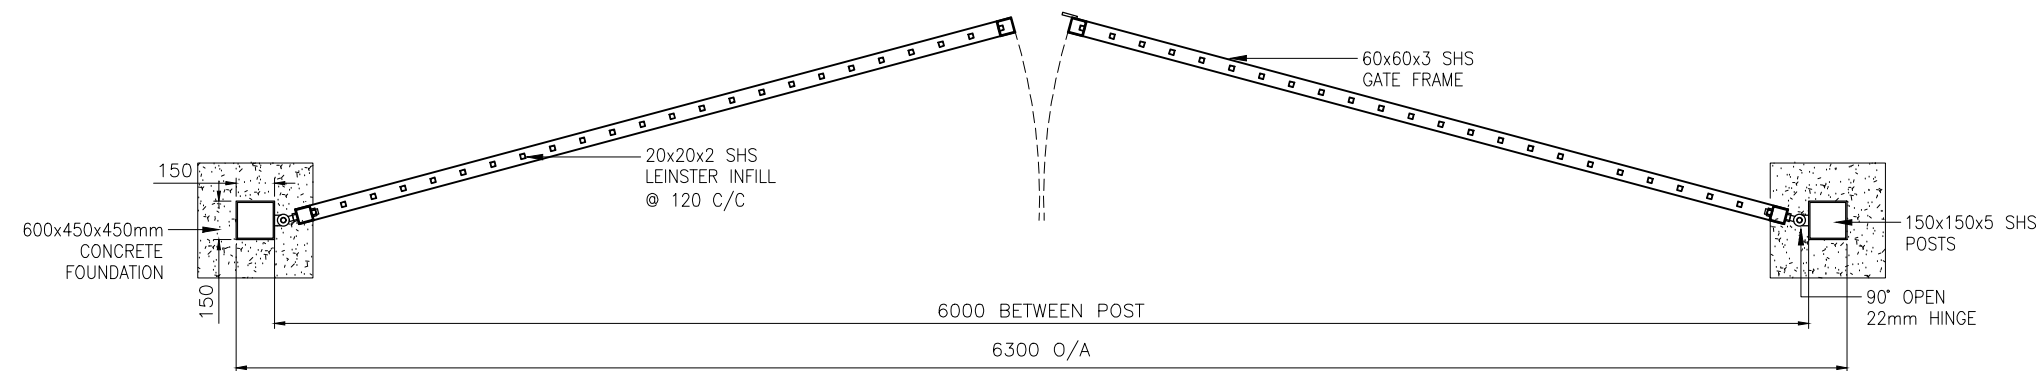


PLAN VIEW

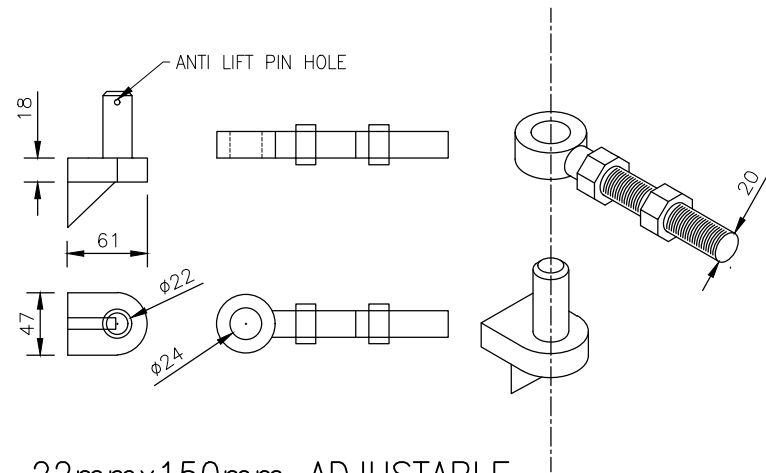


22mmx150mm ADJUSTABLE
HINGE ASSEMBLY

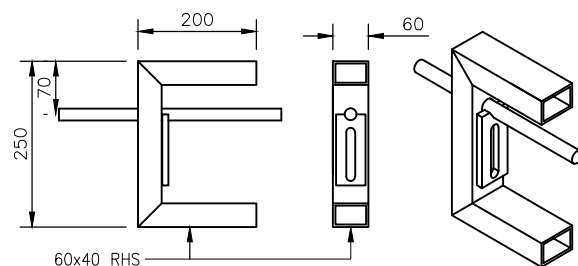

SHOOT BOLT ASSEMBLY

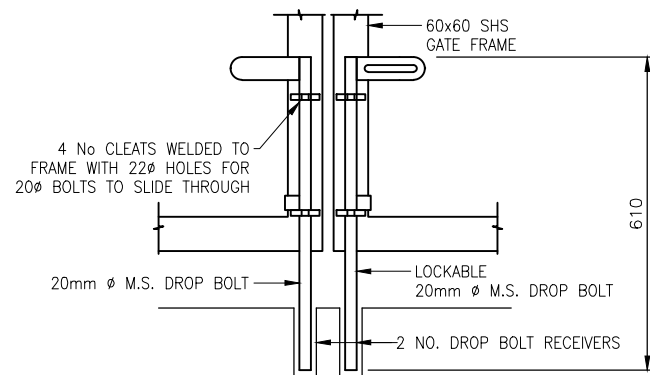

TYPICAL DROP BOLT DETAIL
VIEWED FROM INSIDE

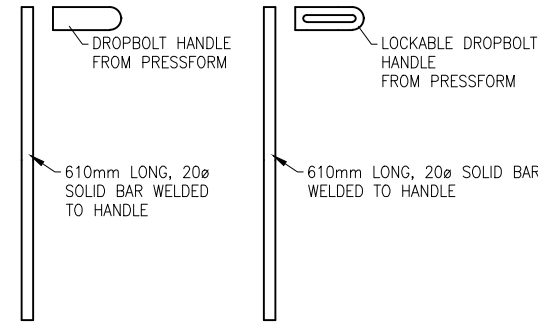

REV:	DATE:	DESCRIPTION:
PATH:		
 Irish Fencing Services SECURE • ENHANCE • PROTECT Dublin - Cork - Newry Irish Fencing & Services Unit 21, Jamestown Business Park, Kilmore Way, Dublin 8 Tel: +353(0) 1 6268363 Fax: +353(0) 1 6262309 www.irishfencing.com		
STANDARD SALES DRAWING 2018		
TITLE		
IRFEN® LEINSTER 6m DOUBLE LEAF GATE		
SCALE	N.T.S	DATE 18/09/18
DRAWN PP	CHECKED SW	APPROVED SW
DRG No. G-0209	REV.	