



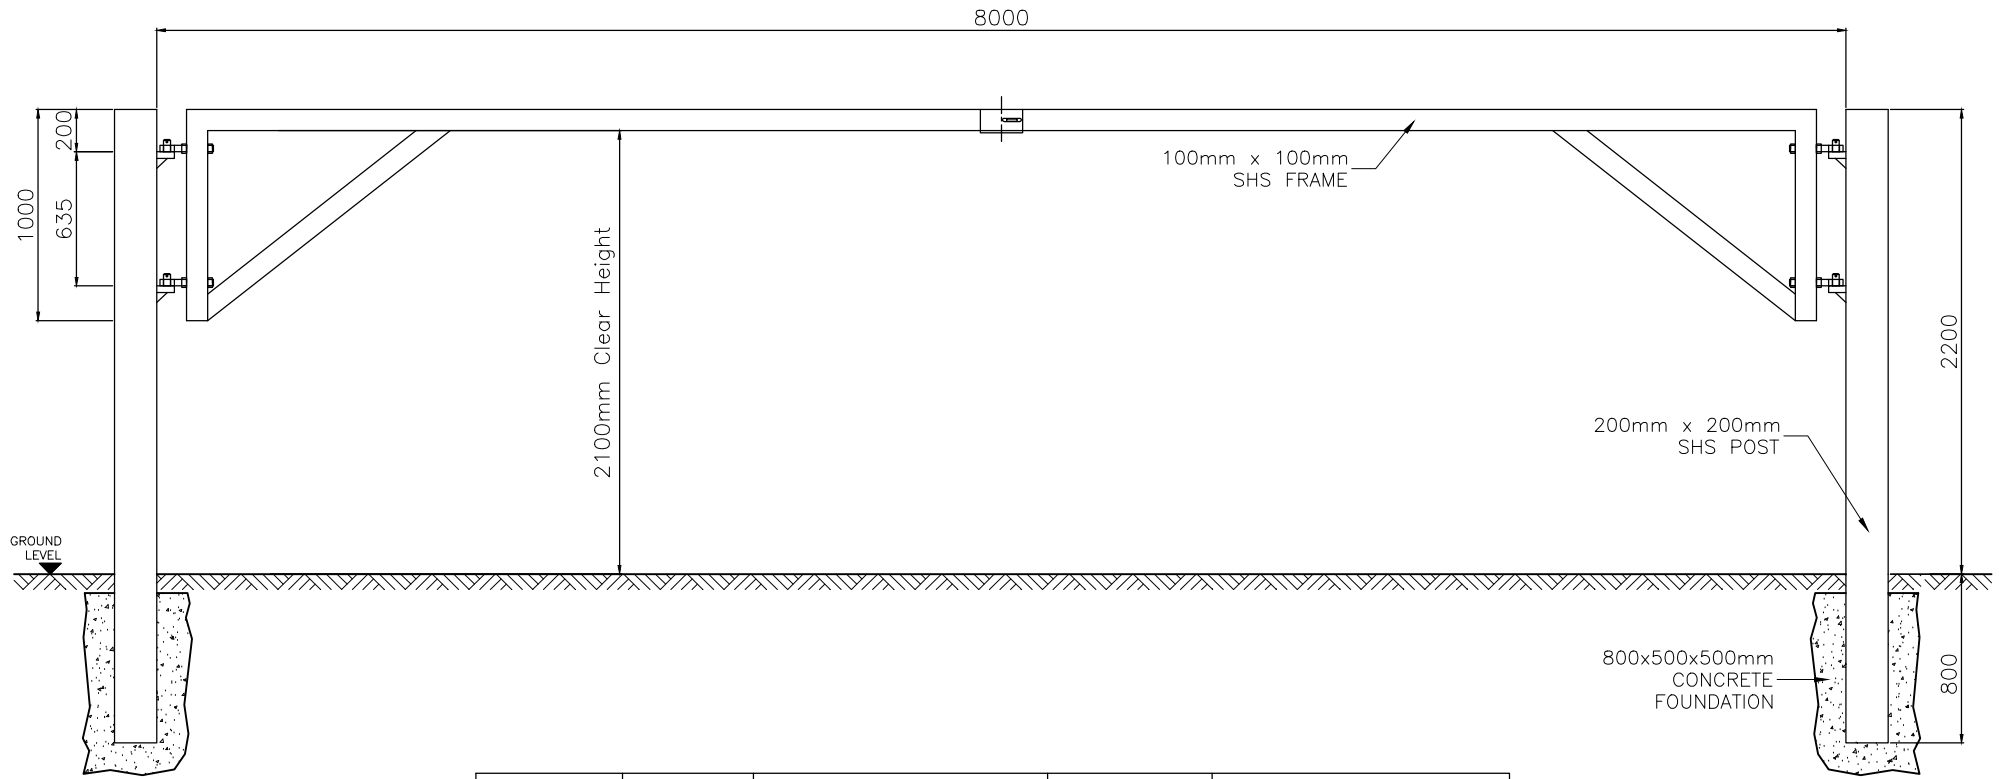

Product Code	Frame Size (mm)	Clear Height (mm)	Post Centres (mm)	Notes:
G08	100 x 100	To Clients Spec. Typical Height =2100mm	To Clients Spec.	Available in Galvanised Finish and Galv/PPC Finish

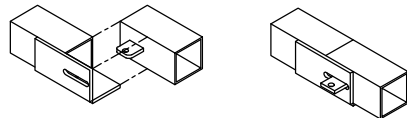

Locking Mechanism

REV:	DATE:	DESCRIPTION:
PATH: Z:\INFO\SALES CAD 2016		
 Irish Fencing Services SECURE • ENHANCE • PROTECT Dublin - Cork - Newry Irish Fencing & Services. Unit 21, Jamestown Business Park, Kylemore Way, Dublin 8 Tel: +353(0) 1 6268363 Fax: +353(0) 1 6262309 www.irishfencing.com		
STANDARD SALES DRAWING 2018		
TITLE IRFEN® HEIGHT RESTRICTION BARRIER		
SCALE	N.T.S	DATE 19/09/18
DRAWN PP	CHECKED SW	APPROVED SW
DRG No.	G0801	REV.