



Product
Code
G07-2

Notes:
Frame consists of Ø60mm tubing.
Available in Galv and Galv/PPC finish.

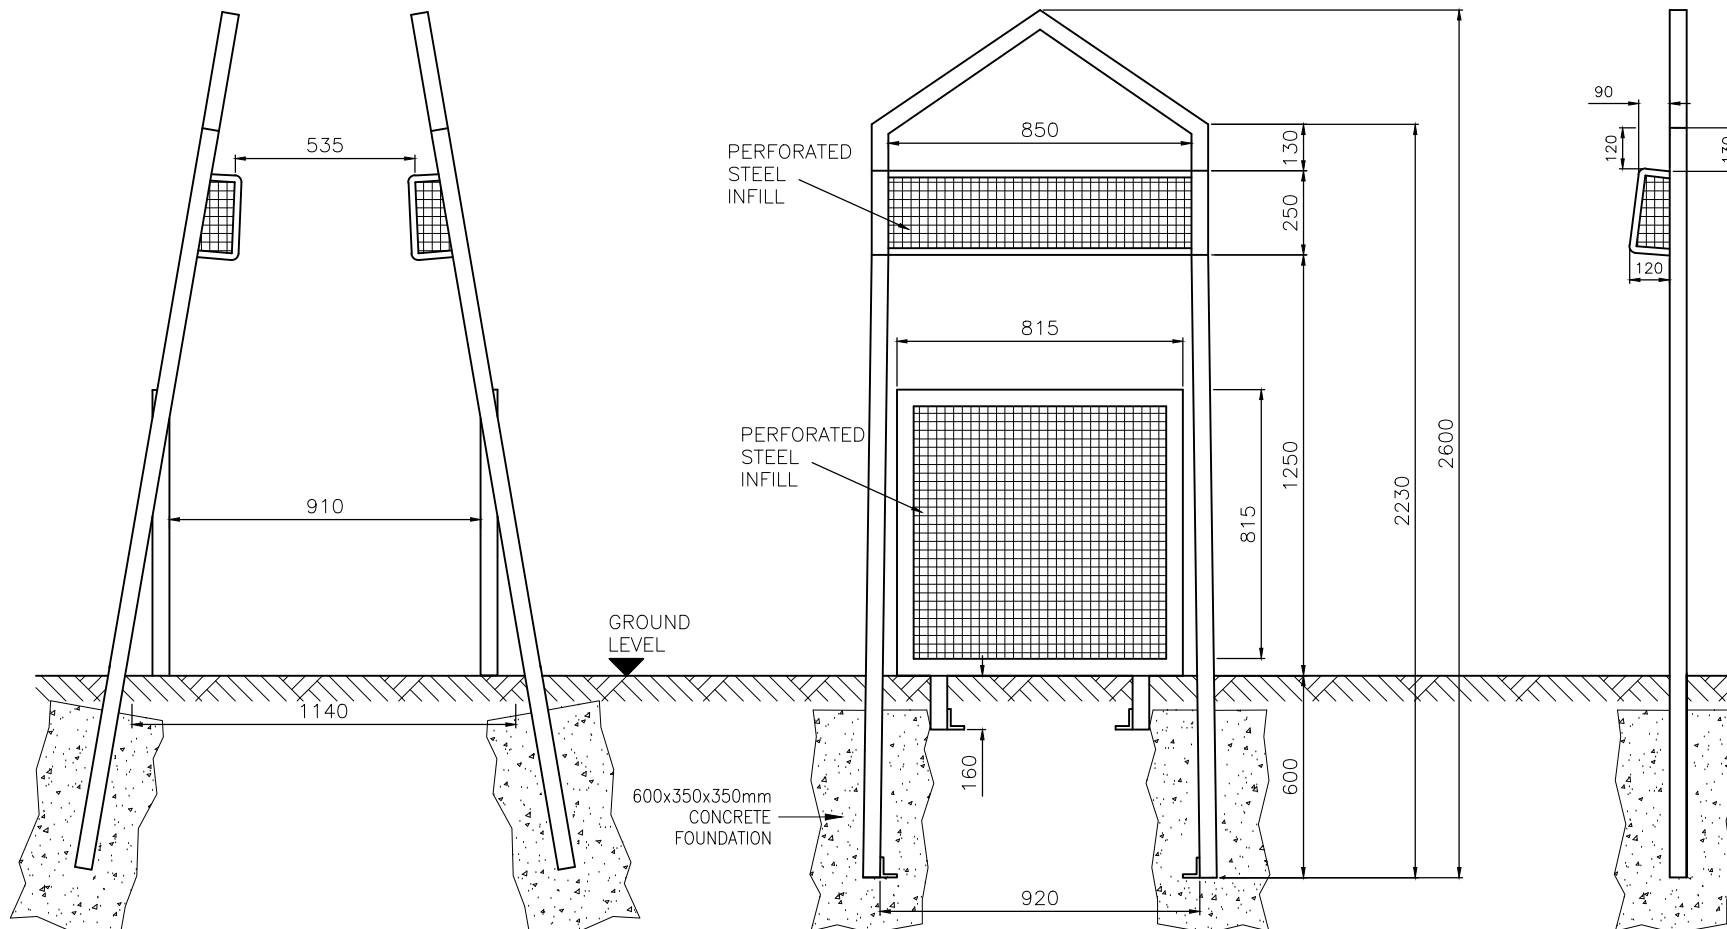

REV:	DATE:	DESCRIPTION:
PATH: Z:\INFO\SALES CAD 2016		
 Irish Fencing Services SECURE • ENHANCE • PROTECT Dublin - Cork - Newry Irish Fencing & Services Unit 21, Jamestown Business Park, Kilmore Way, Dublin 8 Tel: +353(0) 1 6268363 Fax: +353(0) 1 6262309 www.irishfencing.com		
STANDARD SALES DRAWING 2018		
TITLE IRFEN® MOTOR CYCLE INHIBITOR		
SCALE N.T.S		DATE 19/09/18
DRAWN PP	CHECKED SW	APPROVED SW
DRG No. 60702		REV.