

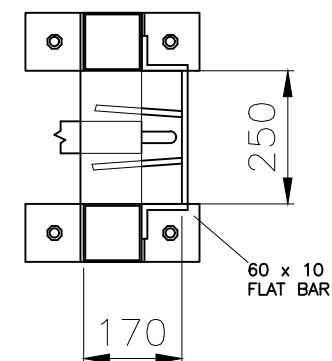
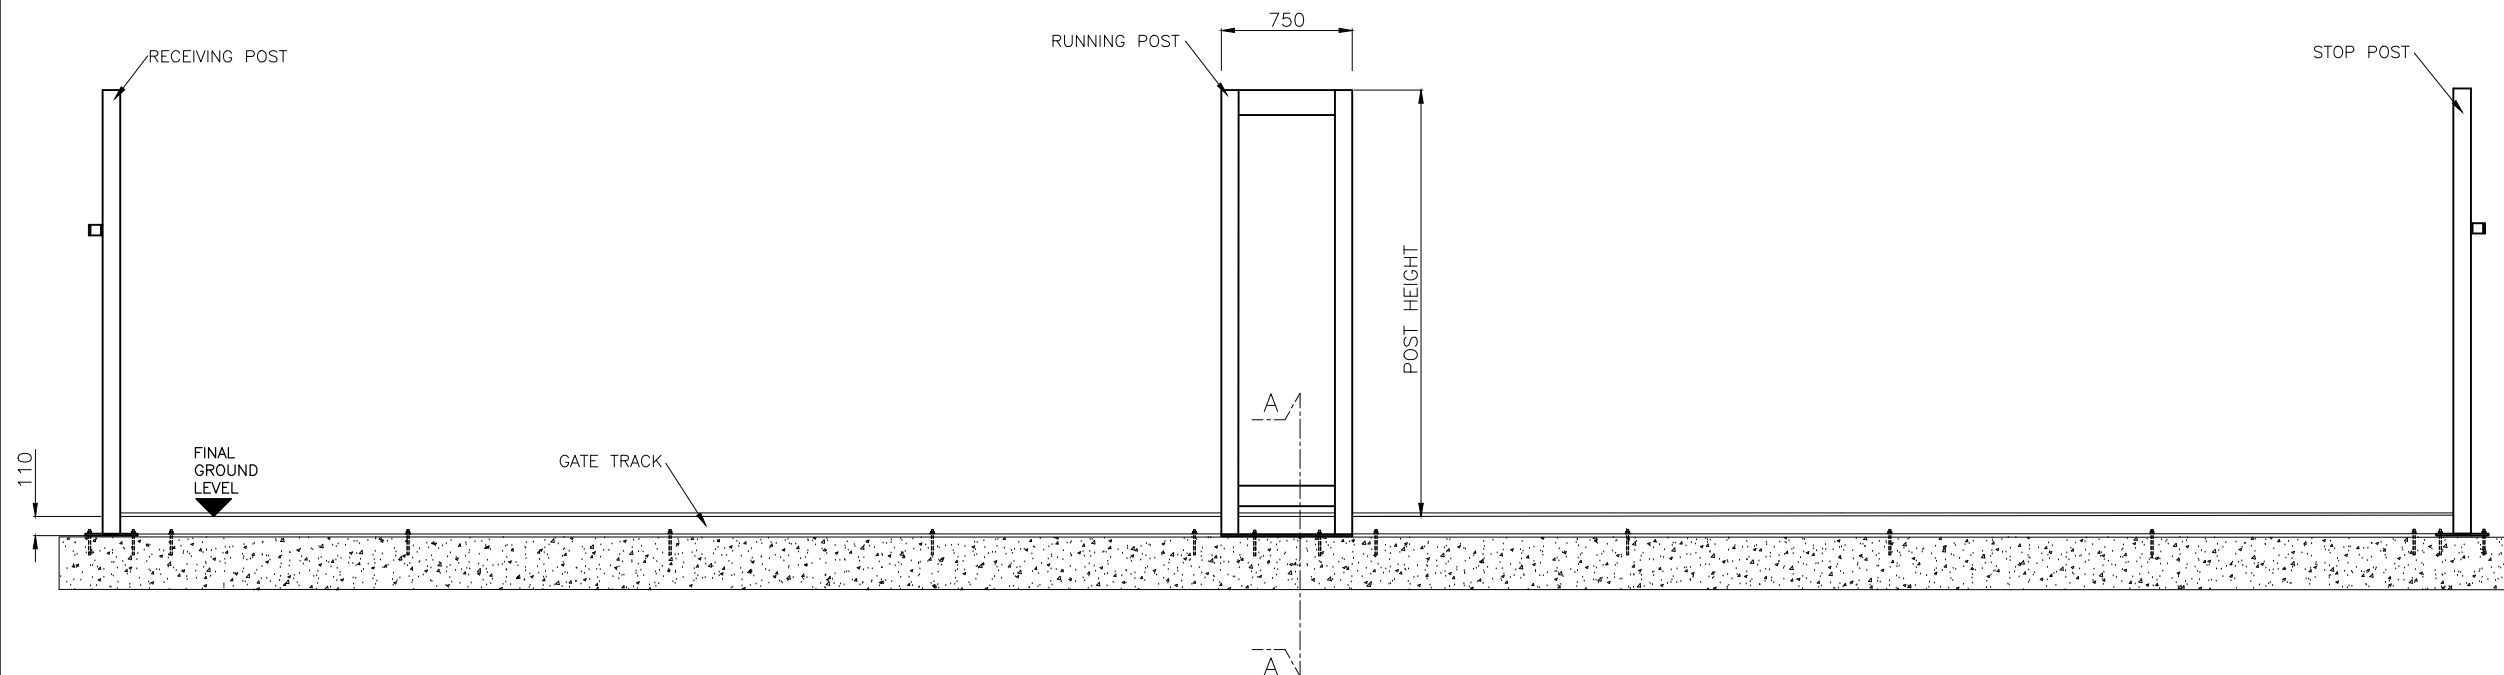


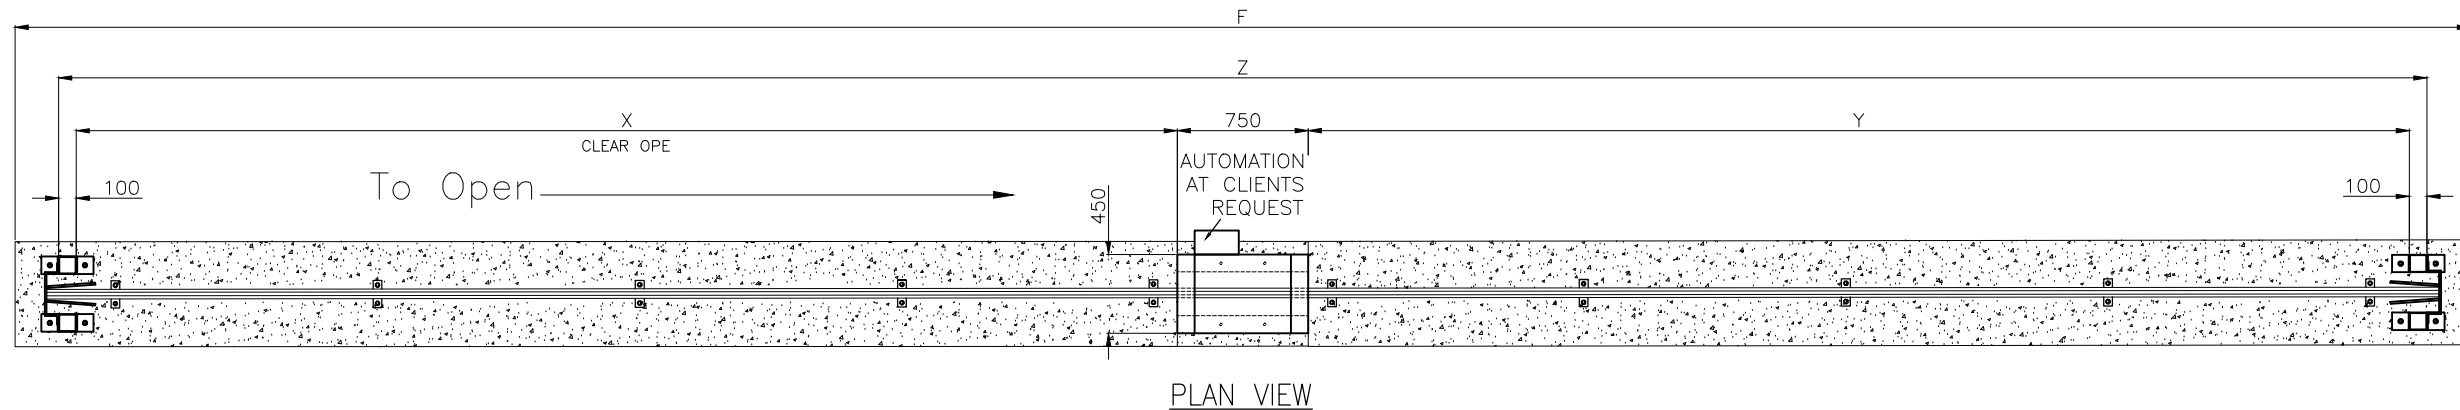


RECEIVING POST

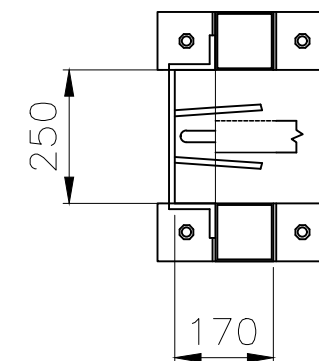

STOP POST

Dimensions

$$\begin{aligned}
 X &= \text{Opening Size} \\
 Y &= X \\
 Z &= X + Y + 950\text{mm} \\
 F &= Z + 600\text{mm}
 \end{aligned}$$

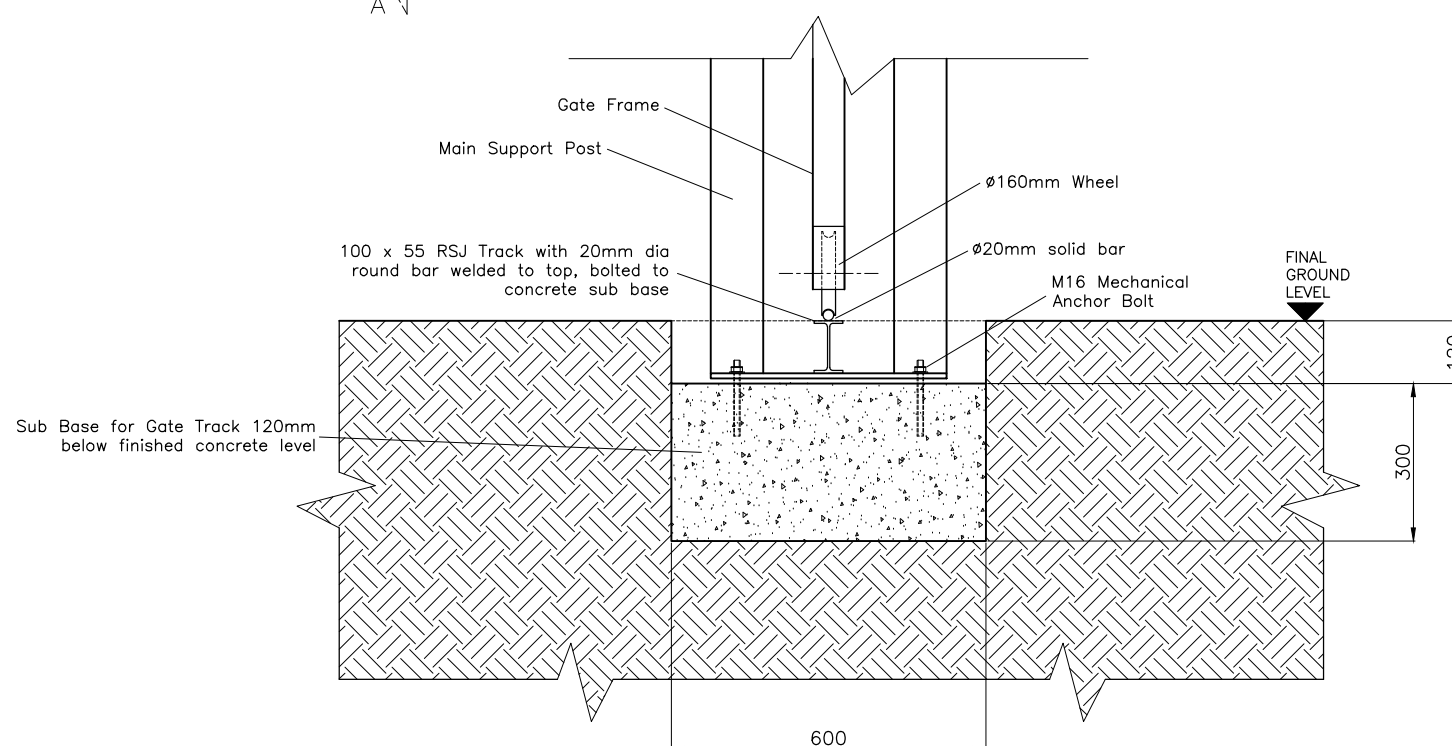

REV:	DATE:	DESCRIPTION:
Irish Fencing Services SECURE - ENHANCE - PROTECT Dublin - Cork - Newry Irish Fencing & Services Unit 21, Jamestown Business Park, Kylemore Way, Dublin 8 Tel: +353(0) 1 6268363 Fax: +353(0) 1 6262309 www.irishfencing.com		
STANDARD SALES DRAWING 2018		
TITLE		IRFEN®
		SLIDING GATE
		FOUNDATION DETAILS
SCALE	N.T.S	DATE 10/10/18
DRAWN PP	CHECKED SW	APPROVED SW
DRG No. 60312		REV.