
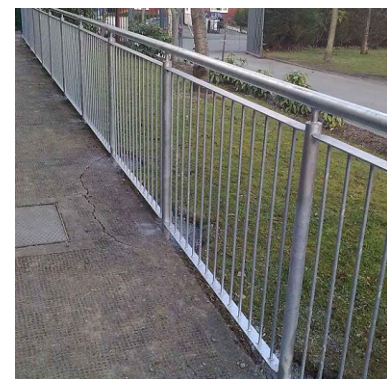


Product Code F05	Panel size (mm) Top Rail - $\phi 48$ mm Tubing Rails - 40 x 10mm Flat Infills - $\phi 12$ mm Round Bar	Height (mm) Standard Height - 1000mm Heights can be tailored to clients specification	Post Centres (mm) Standard - 2000mm Post centres can be tailored to site requirements	<p><i>Notes: All size panels</i></p> <p>Available in Galvanised and Galv/PPC finish</p> <p>Handrail can be tailored to suit site specific requirements</p> <p>Can be either baseplated or concrete fixed, dependent on site requirements</p>
---------------------	---	--	--	--

Drawing Is Used To Illustrate
Possible Handrail Solutions.

Handrails Can Be Tailored To Suit
Specific Site Requirements

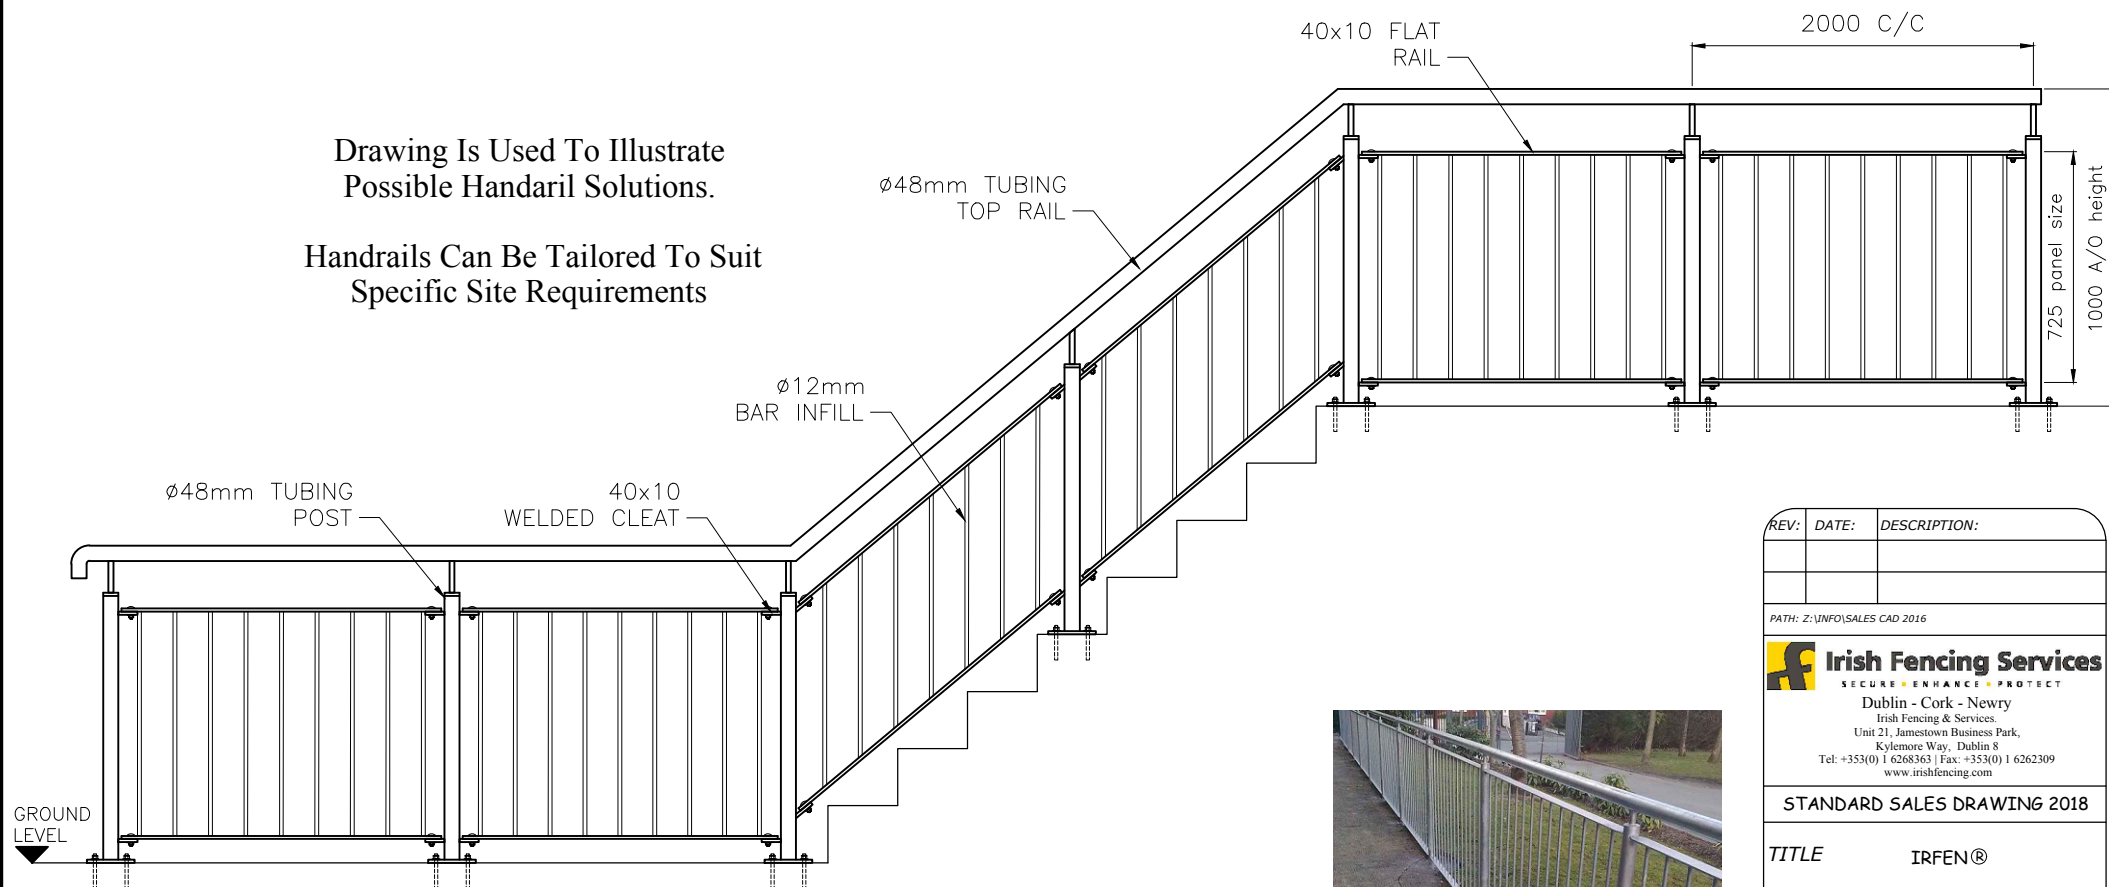

REV:	DATE:	DESCRIPTION:
PATH: Z:\INFO\SALES CAD 2016		
 Irish Fencing Services SECURE • ENHANCE • PROTECT Dublin - Cork - Newry Irish Fencing & Services Unit 21, Jamestown Business Park, Kylemore Way, Dublin 8 Tel: +353(0) 1 6268363 Fax: +353(0) 1 6262309 www.irishfencing.com		
STANDARD SALES DRAWING 2018		
TITLE		IRFEN® GUARDRAIL
SCALE	N.T.S	DATE 17/12/18
DRAWN PP	CHECKED SW	APPROVED SW
DRG No. F0500		REV.