


Product Code F06	Tube Size (mm) Standard Size - Ø48mm Also Available in Ø42mm and Ø60mm Tubing, on Request	Height (mm) Standard Height - 1000mm Heights can be tailored to clients specification	Post Centres (mm) Standard - 2000mm Post centres can be tailored to site requirements	<i>Notes: All size panels</i> Available in Galvanised and Galv/PPC finish Handrail can be tailored to suit site specific requirements Can be either baseplated or concrete fixed, dependent on site requirements
---------------------	--	---	---	---

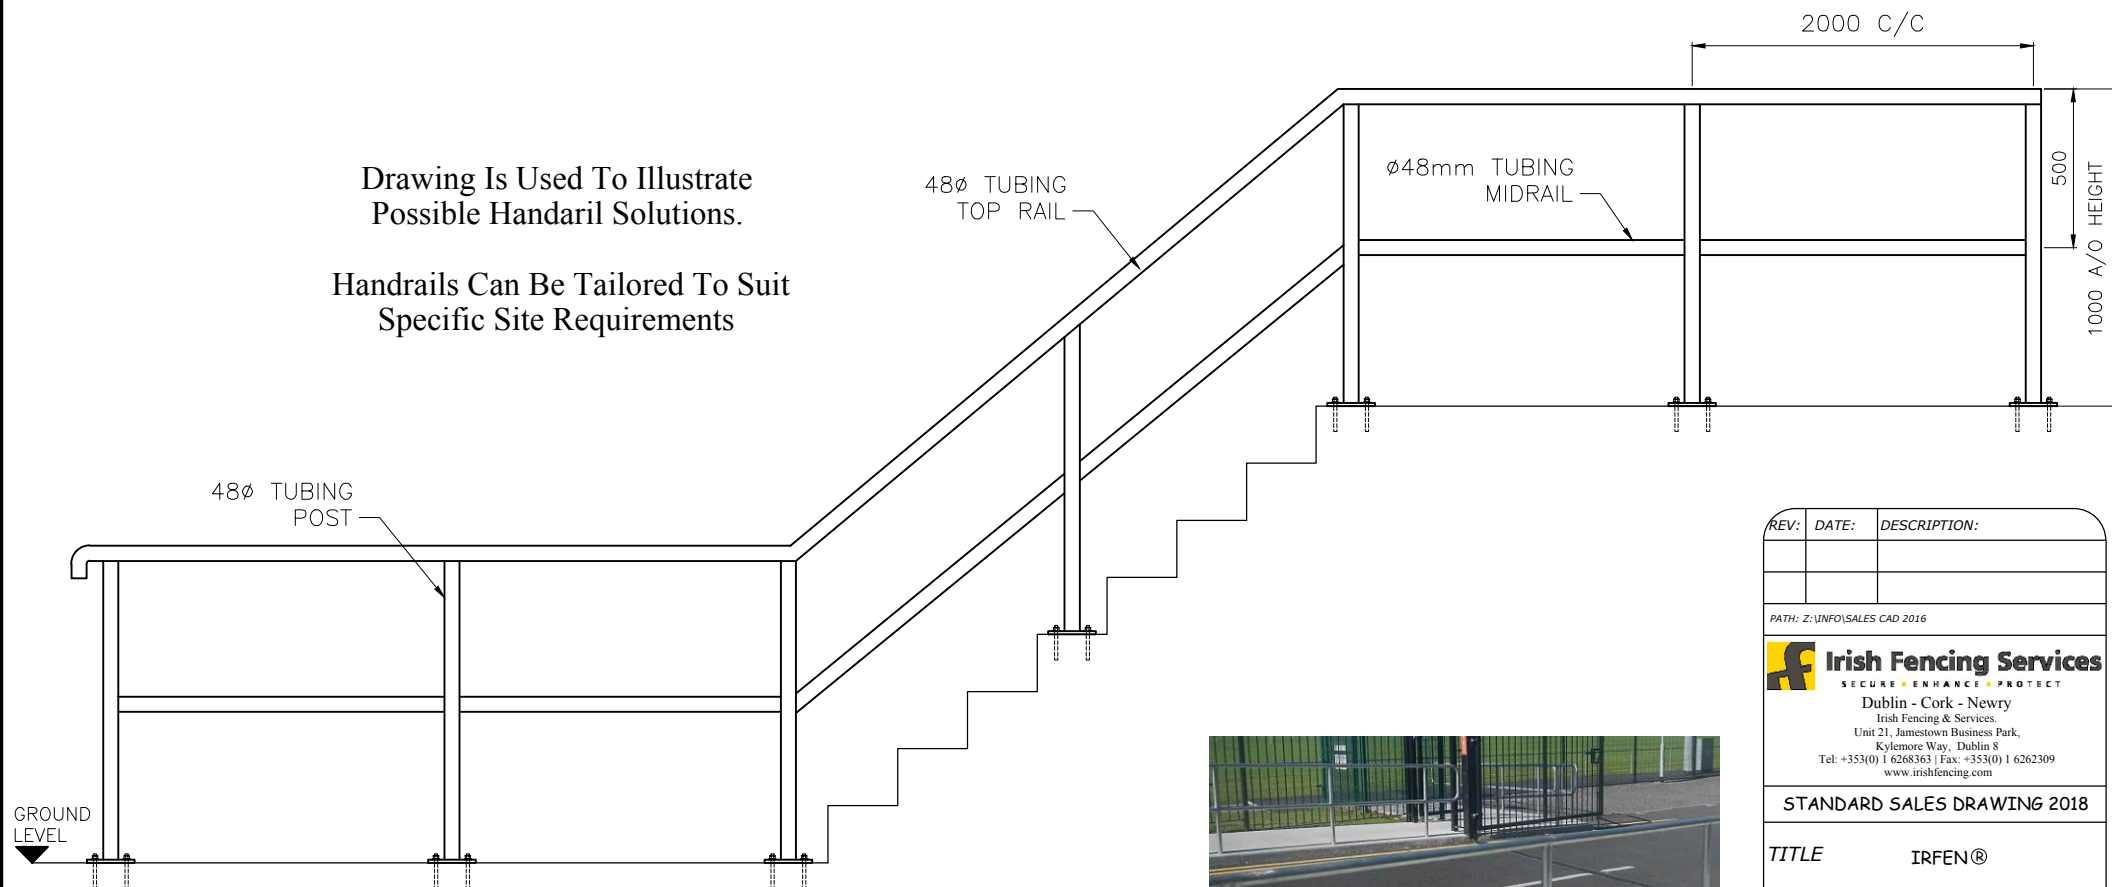

REV:	DATE:	DESCRIPTION:
PATH: Z:\INFO\SALES CAD 2016		
 Irish Fencing Services SECURE • ENHANCE • PROTECT Dublin - Cork - Newry Irish Fencing & Services Unit 21, Jamestown Business Park, Kilmore Way, Dublin 8 Tel: +353(0) 1 6268363 Fax: +353(0) 1 6262309 www.irishfencing.com		
STANDARD SALES DRAWING 2018		
TITLE		IRFEN® HANDRAIL
SCALE	N.T.S	DATE 17/12/18
DRAWN PP	CHECKED SW	APPROVED SW
DRG No. F0600		REV.