


Product Code F07	Tube Size (mm) Standard Size - 48mmØ Also Available in 17, 21, 27, 34, 42, and 60Ø Tubing, on Request	Height (mm) Height - 1000mm Heights can be tailored to clients specification	Post Centres (mm) Standard - 2000mm Post centres can be tailored to site requirements	<i>Notes: All size panels</i> Available in Galvanised and Galv/PPC finish Fittings can be tailored to suit site specific requirements
---------------------	---	---	--	---

Drawing Is Used To Illustrate
Possible KeeKlamp Solutions.

All Fittings Can Be Tailored To
Suit Specific Site Requirements.

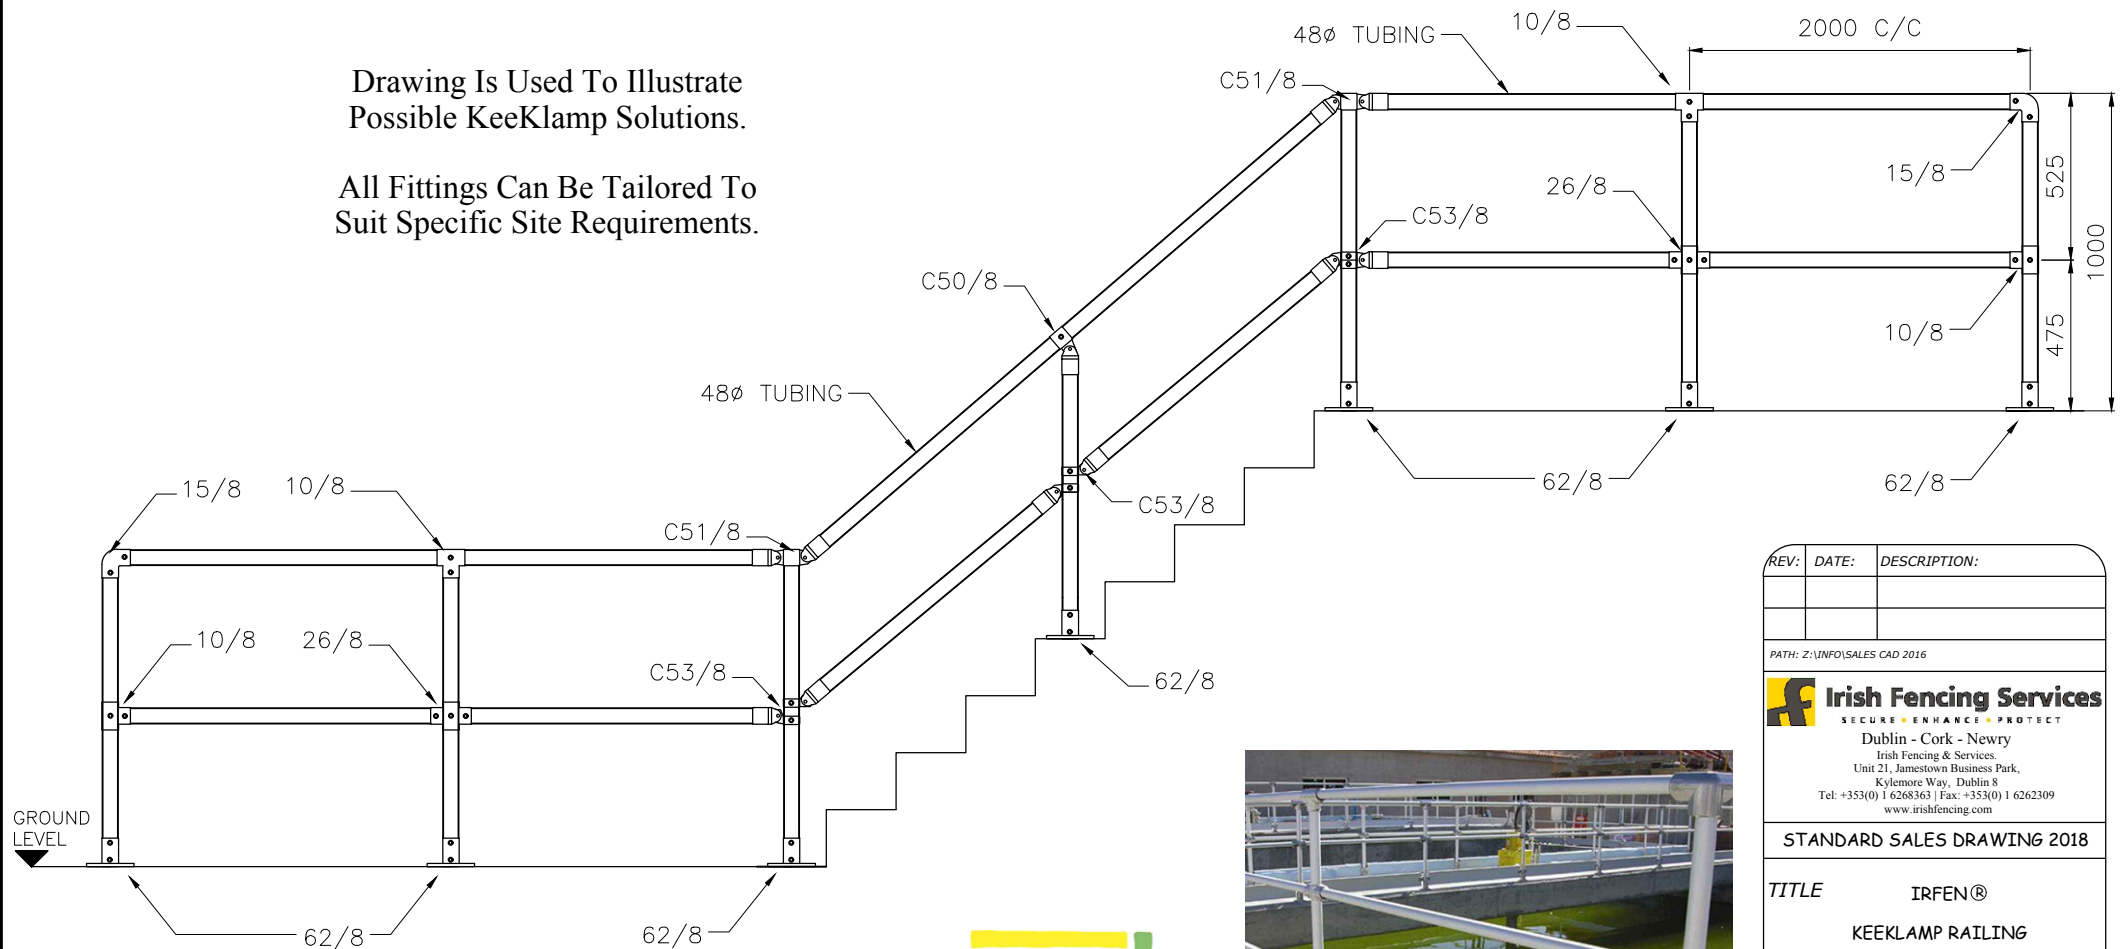

*** SEE KEE SAFETY
COMPONENTS CATALOGUE
FOR DETAILS ON FIXINGS**



APPROVED IRISH DISTRIBUTOR



REV:	DATE:	DESCRIPTION:
PATH: Z:\INFO\SALES CAD 2016		
 Irish Fencing Services SECURE • ENHANCE • PROTECT Dublin - Cork - Newry Irish Fencing & Services Unit 21, Jamestown Business Park, Kylemore Way, Dublin 8 Tel: +353(0) 1 6268363 Fax: +353(0) 1 6262309 www.irishfencing.com		
STANDARD SALES DRAWING 2018		
TITLE IRFEN® KEEKLAMP RAILING		
SCALE	N.T.S	DATE 17/12/18
DRAWN PP	CHECKED SW	APPROVED SW
DRG No. F0700		REV.