


ALL DIMENSIONS ARE IN MILLIMETERS
UNLESS STATED OTHERWISE


IF IN DOUBT ASK

FINISH: GALVANISED TO BS EN ISO 1461
OR GALVANISED AND POWDER COATED


IRFEN®
Trentham Smoking Shelter

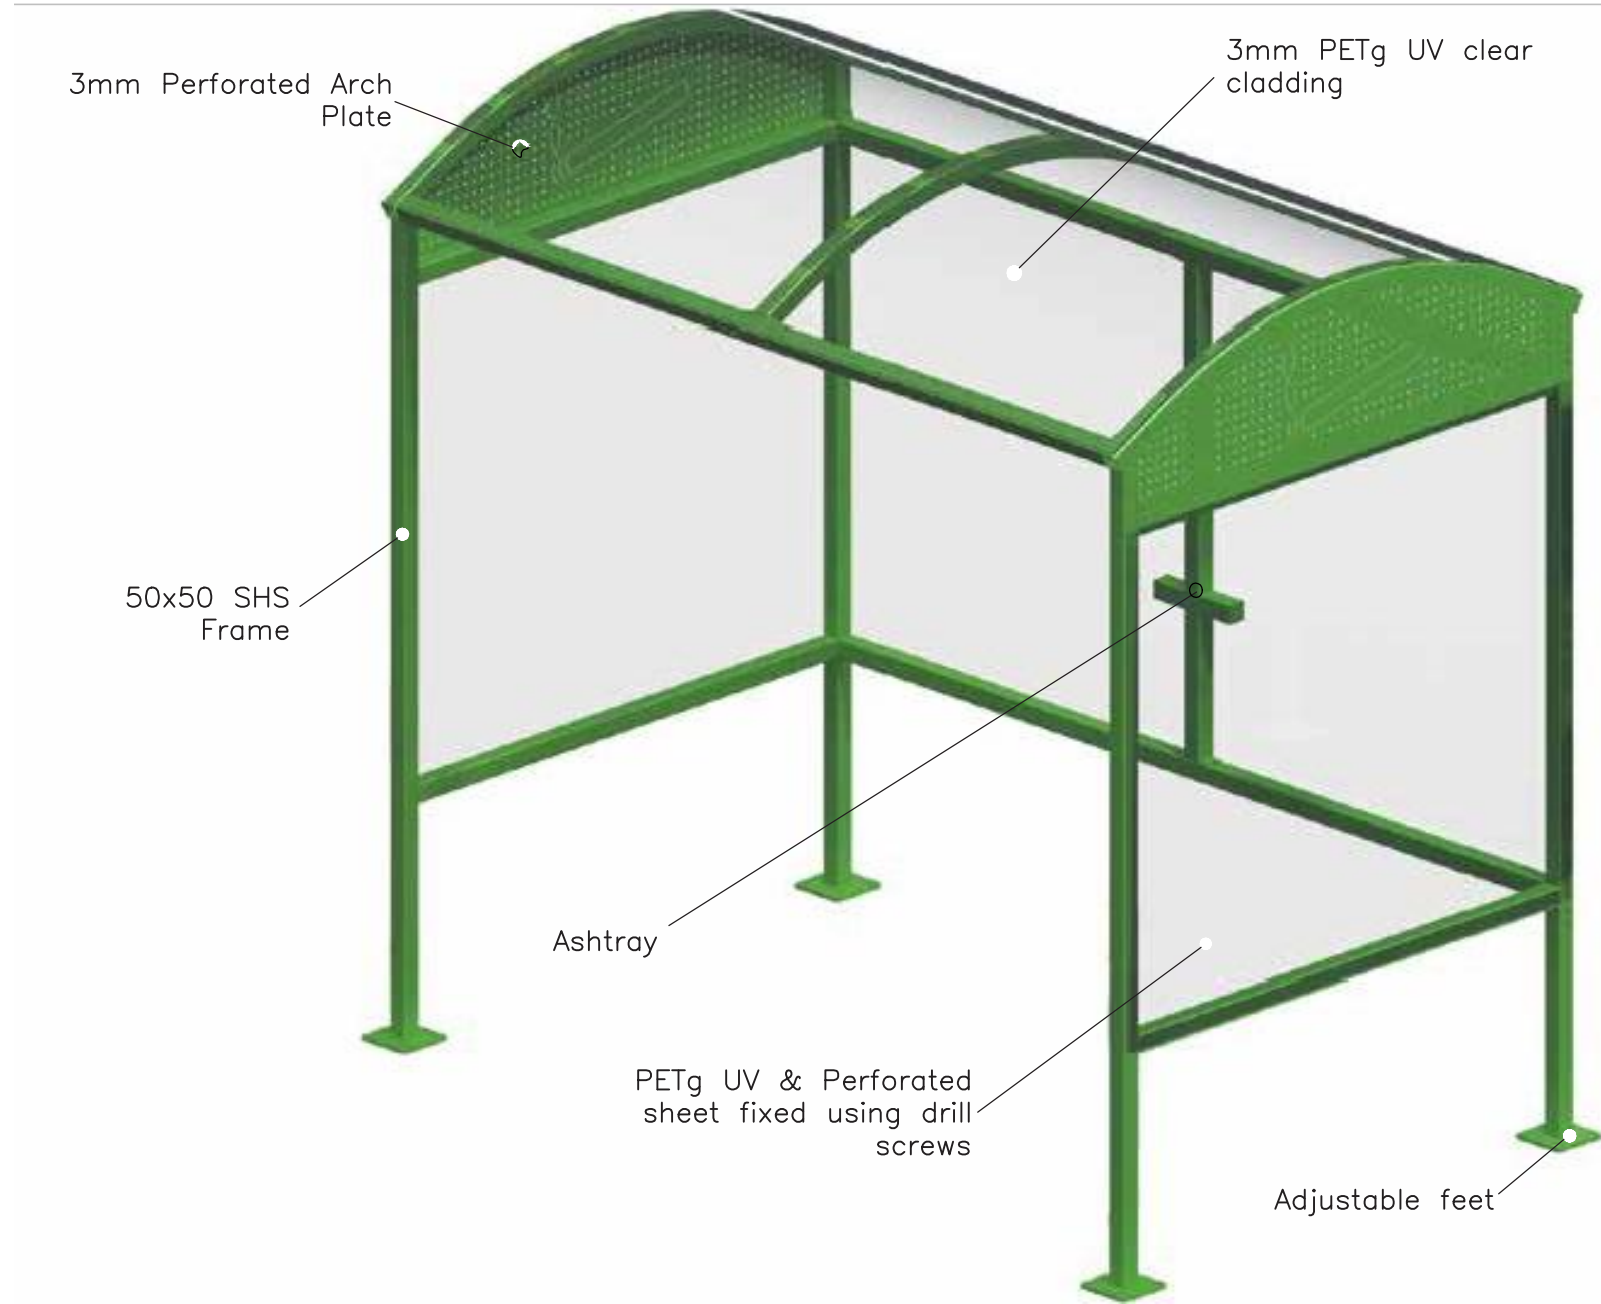

SMOKING SHELTER DIMENSIONS(mm) 2450L x 1500W x 2350H

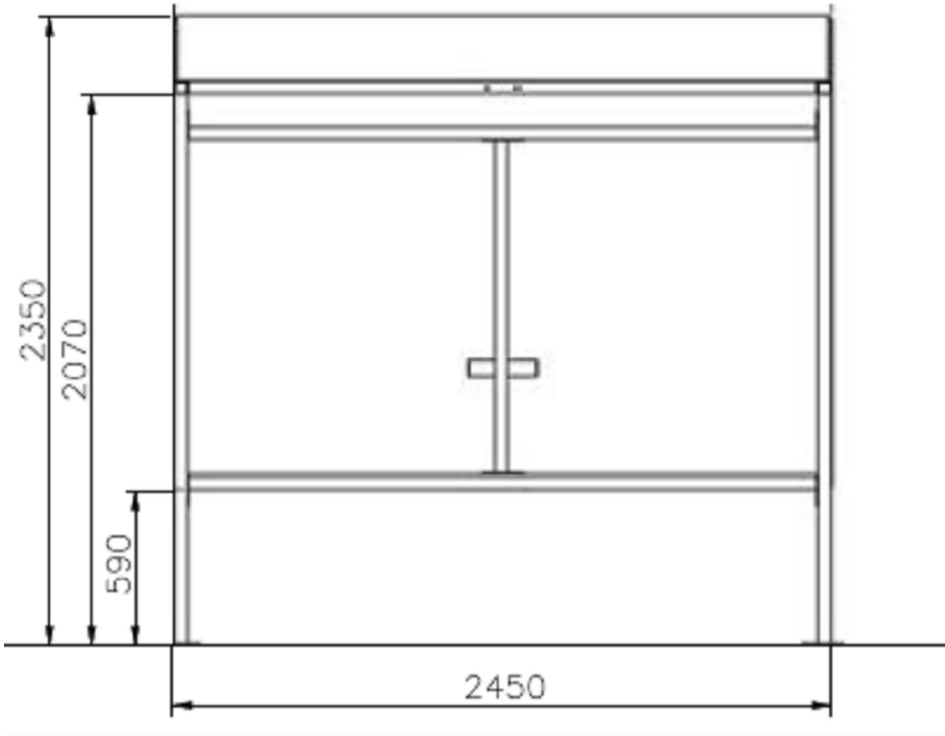

ELEVATION

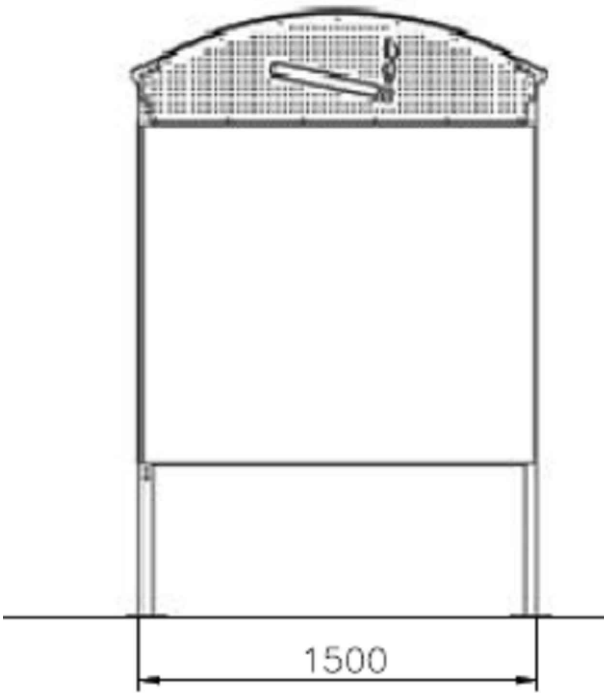

SIDE VIEW

REV:	DATE:	DESCRIPTION:
PATH:		
 Irish Fencing Services SECURE • ENHANCE • PROTECT Dublin - Cork - Newry Irish Fencing & Services Unit 21, Jamestown Business Park, Kilmore Way, Dublin 8 Tel: +353(0) 1 6268363 Fax: +353(0) 1 6262309 www.irishfencing.com		
STANDARD SALES DRAWING 2020		
TITLE		IRFEN® TRENTHAM SMOKING SHELTER
SCALE	N.T.S	DATE 02/09/20
DRAWN PP	CHECKED SW	APPROVED SW
DRG No. L0203		REV.