


Product Code E01-24	Post Size (mm) 100 x 55 RSJ	Height (mm) 2400	Post Ctrs. (mm) 2750	Rail Size (mm) 45 x 45 x 5 ANGLE	<i>Notes: All size panels</i> Available in Galvanised and Galv/PPC finish with 2.5 or 3mm thickness pales 87mm Gap between Pales 17 Pales Per Panel
------------------------	--------------------------------	---------------------	-------------------------	-------------------------------------	--

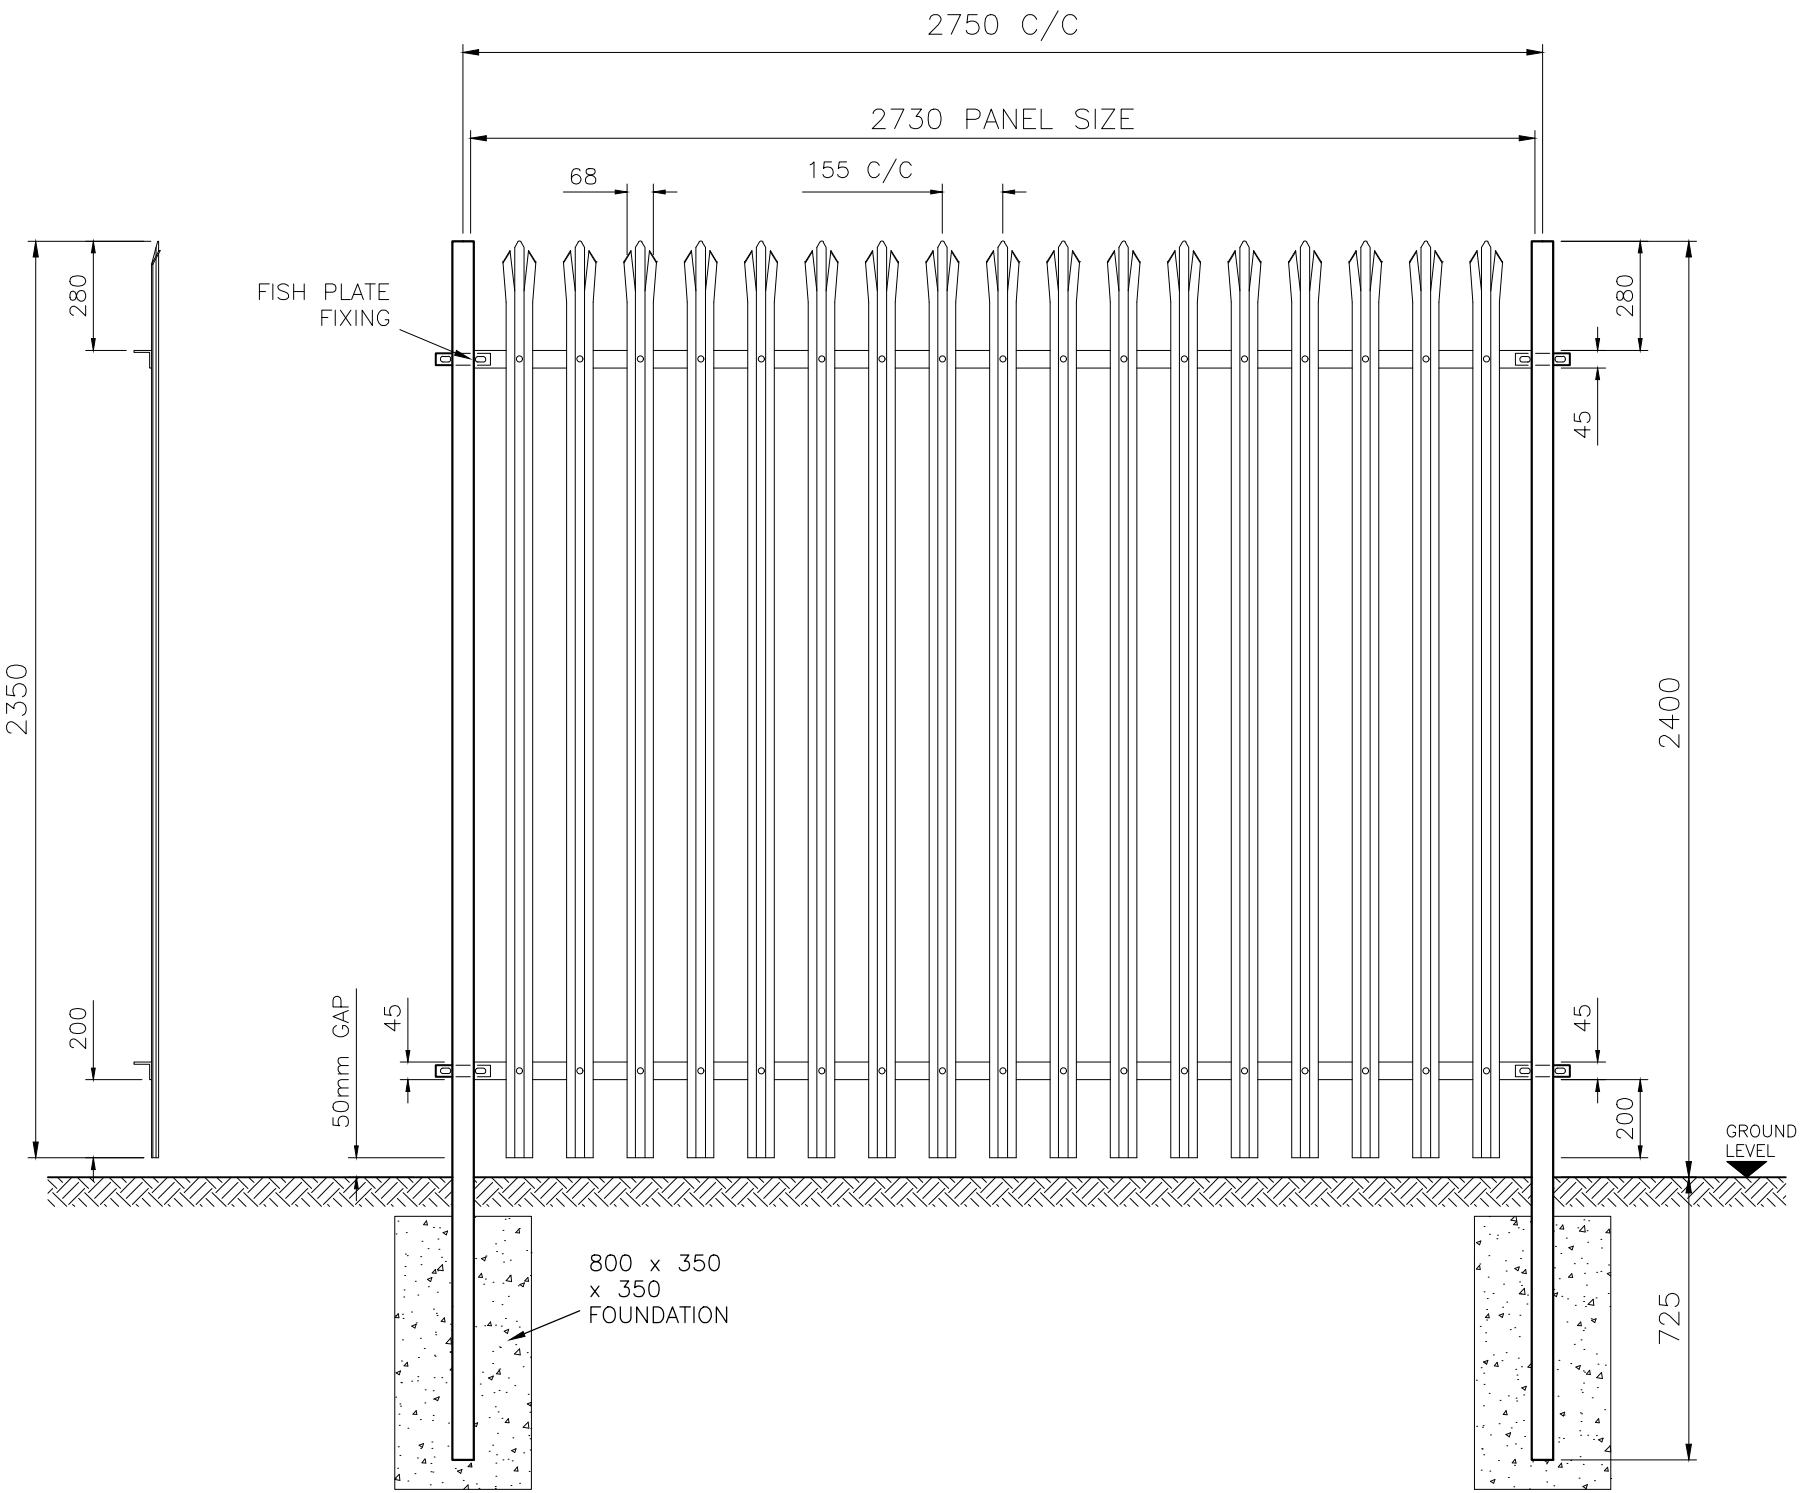

REV:	DATE:	DESCRIPTION:
PATH: Z:\INFO\SALES CAD 2016		
 Irish Fencing Services SECURE • ENHANCE • PROTECT Dublin - Cork - Newry Irish Fencing & Services. Unit 21, Jamestown Business Park, Kylmore Way, Dublin 8 Tel: +353(0) 1 6268363 Fax: +353(0) 1 6262309 www.irishfencing.com		
SALES DRAWING 2018		
TITLE IRFEN® KIT FORM PALISADE		
SCALE N.T.S	DATE 24/09/18	
DRAWN PP	CHECKED SW	APPROVED SW
DRG No. E0100		REV.