


ALL DIMENSIONS ARE IN MILLIMETERS
UNLESS STATED OTHERWISE


IF IN DOUBT ASK

FINISH: HOT DIP GALVANISED TO BS EN ISO 1461 OR
GALVANISED AND POWDER COATED

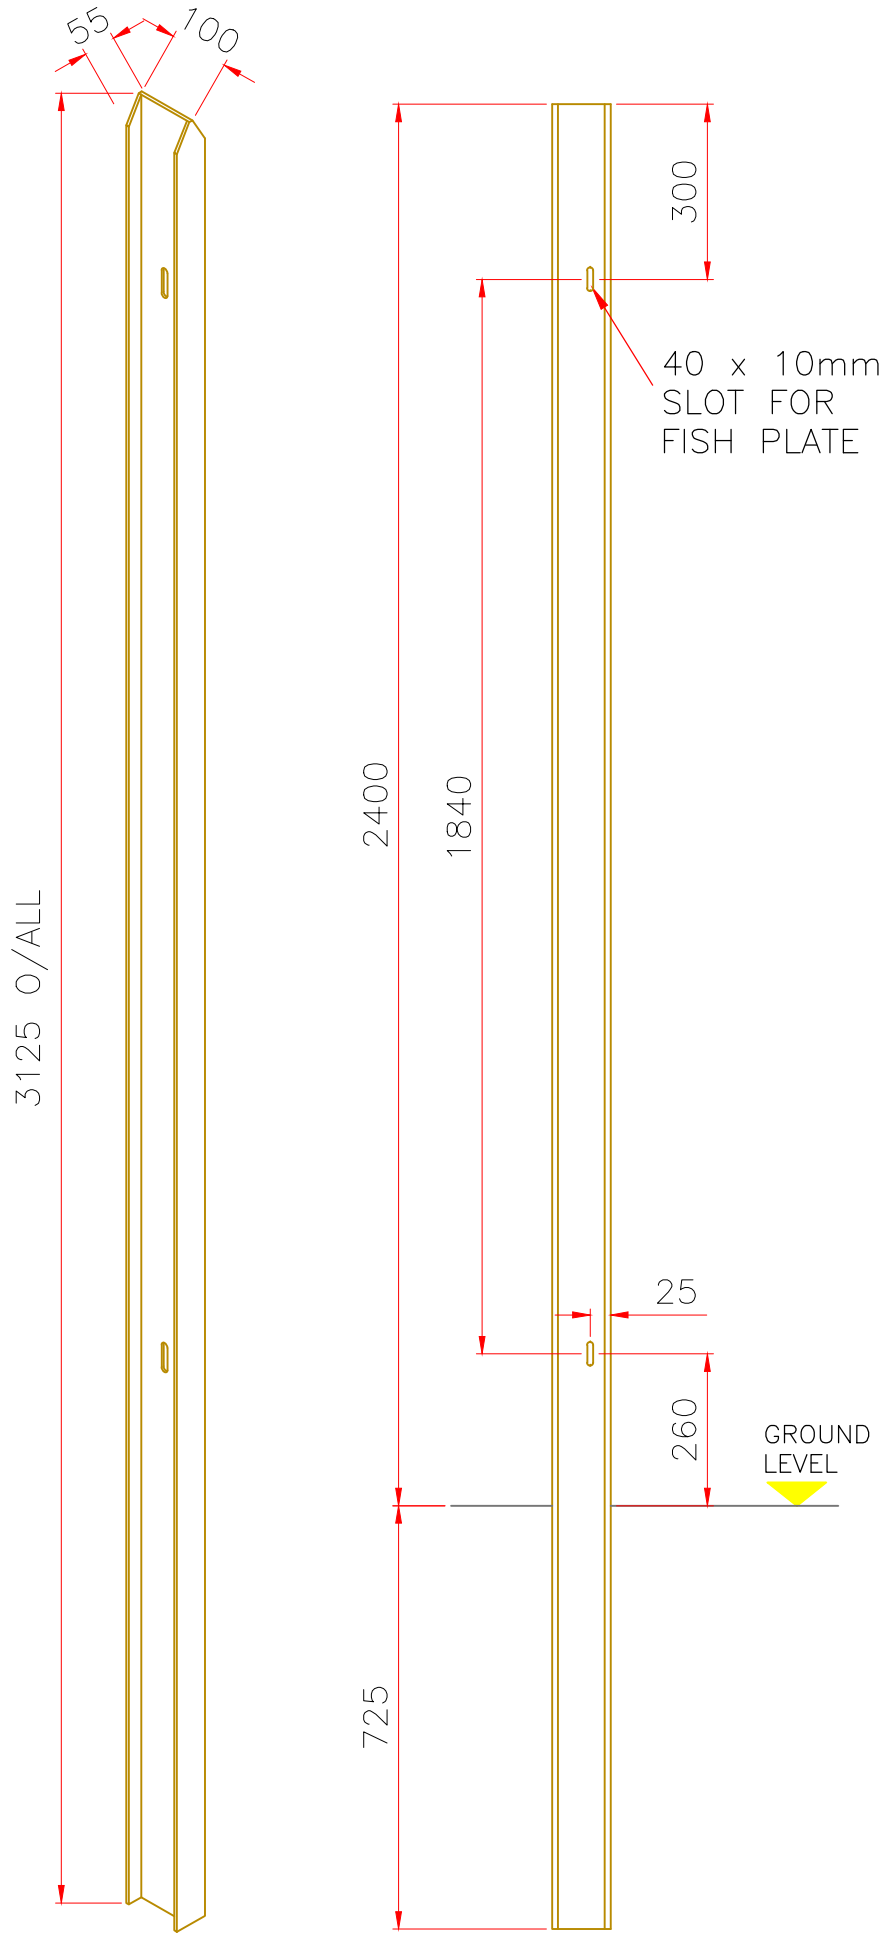


RSJ POST

2 No 2730 X 45 X 45 X 5mm
ANGLE RAIL. SUITABLE FOR STANDARD,
SECURE & ROUNDED NOTCHED PALISADE


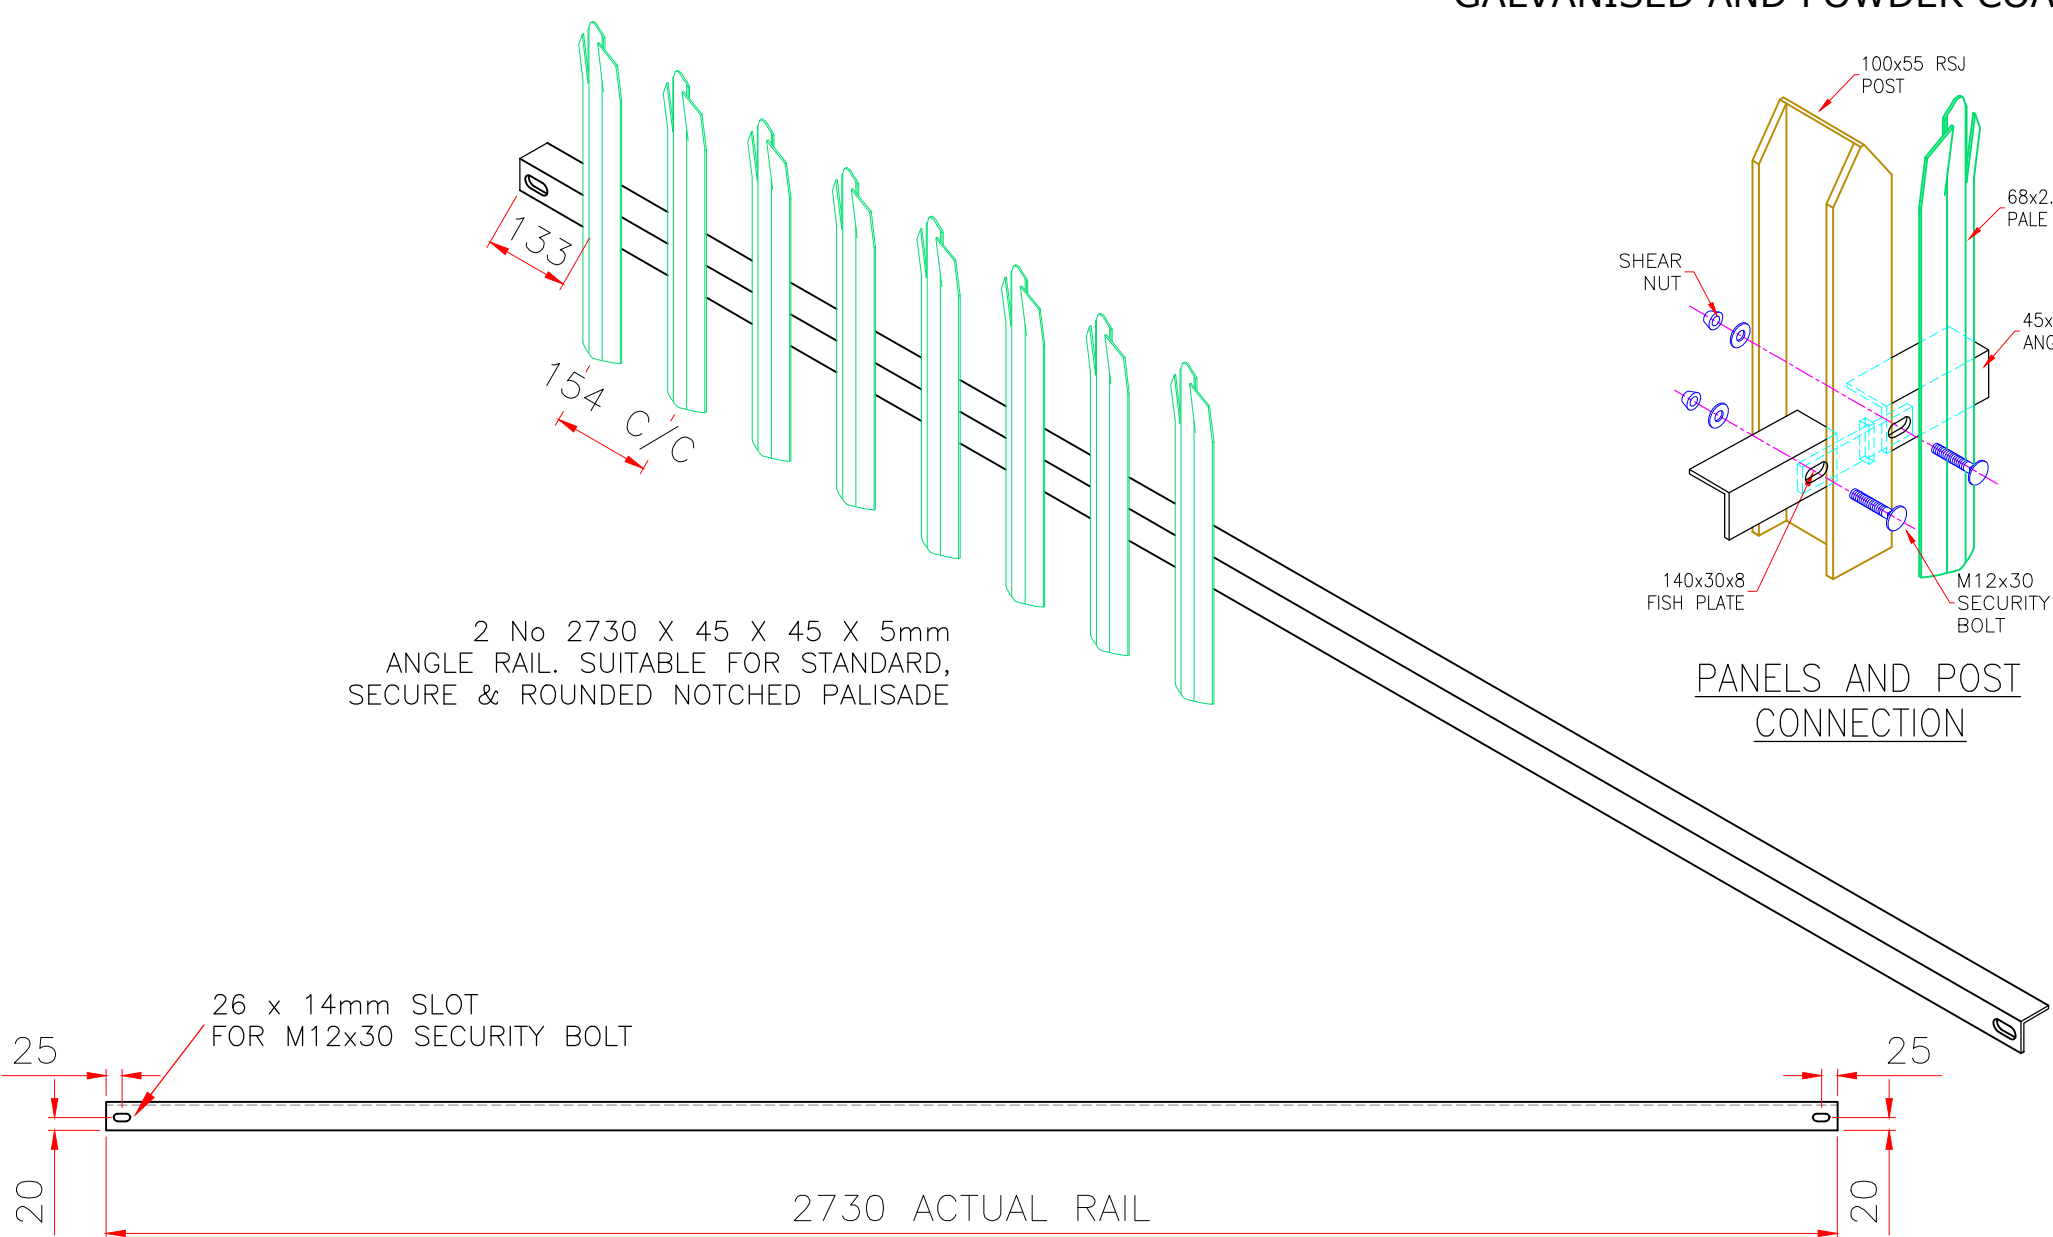


ANGLE RAIL DETAIL


FRONT VIEW

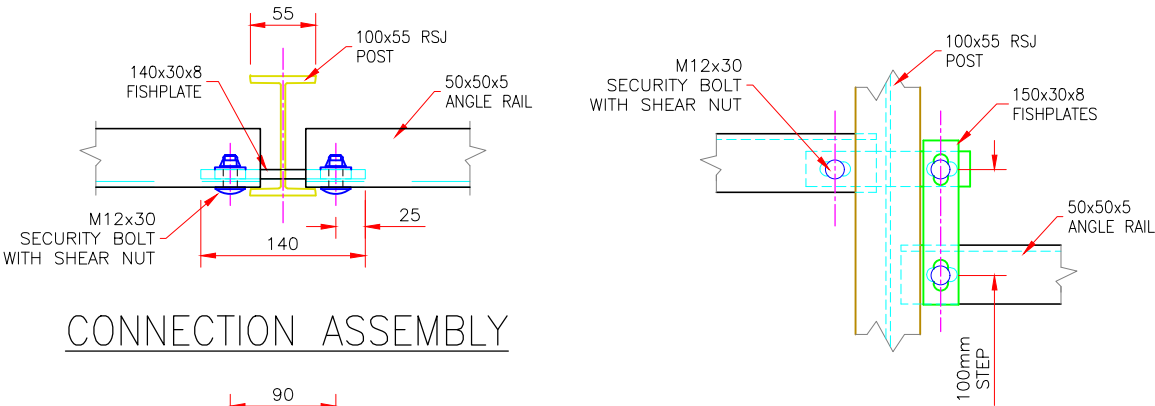

CONNECTION ASSEMBLY

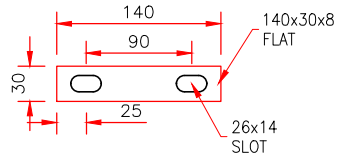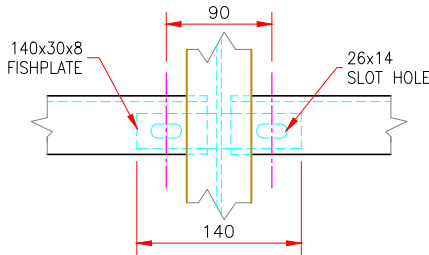

FISHPLATE DETAIL

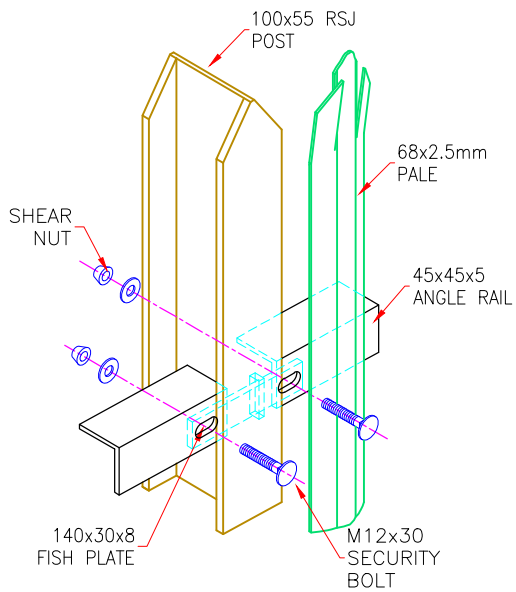

PANELS AND POST
CONNECTION

ALL DIMENSIONS TO BE
CONFIRMED ON SITE

REV:	DATE:	DESCRIPTION:
PATH:		
 Irish Fencing Services SECURE • ENHANCE • PROTECT Dublin - Cork - Newry Irish Fencing & Services Unit 21, Jamestown Business Park, Kilmore Way, Dublin 8 Tel: +353(0) 1 6268363 Fax: +353(0) 1 6262309 www.irishfencing.com		
STANDARD SALES DRAWING 2021		
TITLE IRFEN® 2.4m HIGH STANDARD FP PALISADE - PRODUCTION DETAILS		
SCALE N.T.S	DATE 15/01/21	
DRAWN PP	CHECKED SW	APPROVED SW
DRG No. E0104-1	REV.	