
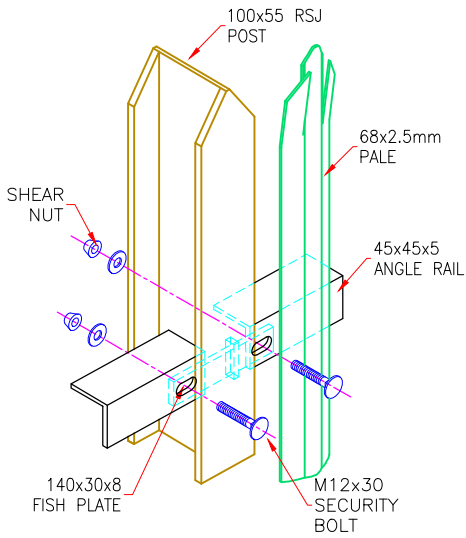


ALL DIMENSIONS ARE IN MILLIMETERS
UNLESS STATED OTHERWISE


IF IN DOUBT ASK

FINISH: HOT DIP GALVANISED TO BS EN ISO 1461 OR
GALVANISED AND POWDER COATED


Product Code	Post Size (mm)	Height (mm)	Post Ctrs. (mm)	Rail Size (mm)	Notes: All size panels
E02-24	100 x 55 RSJ with 200 x 200 x 10 BASEPLATE	2400	2750	45 x 45 x 5 ANGLE	Available in Galvanised and Galv/PPC finish with 2.5mm thickness pales 86mm Gap between Pales 17 Pales Per Panel

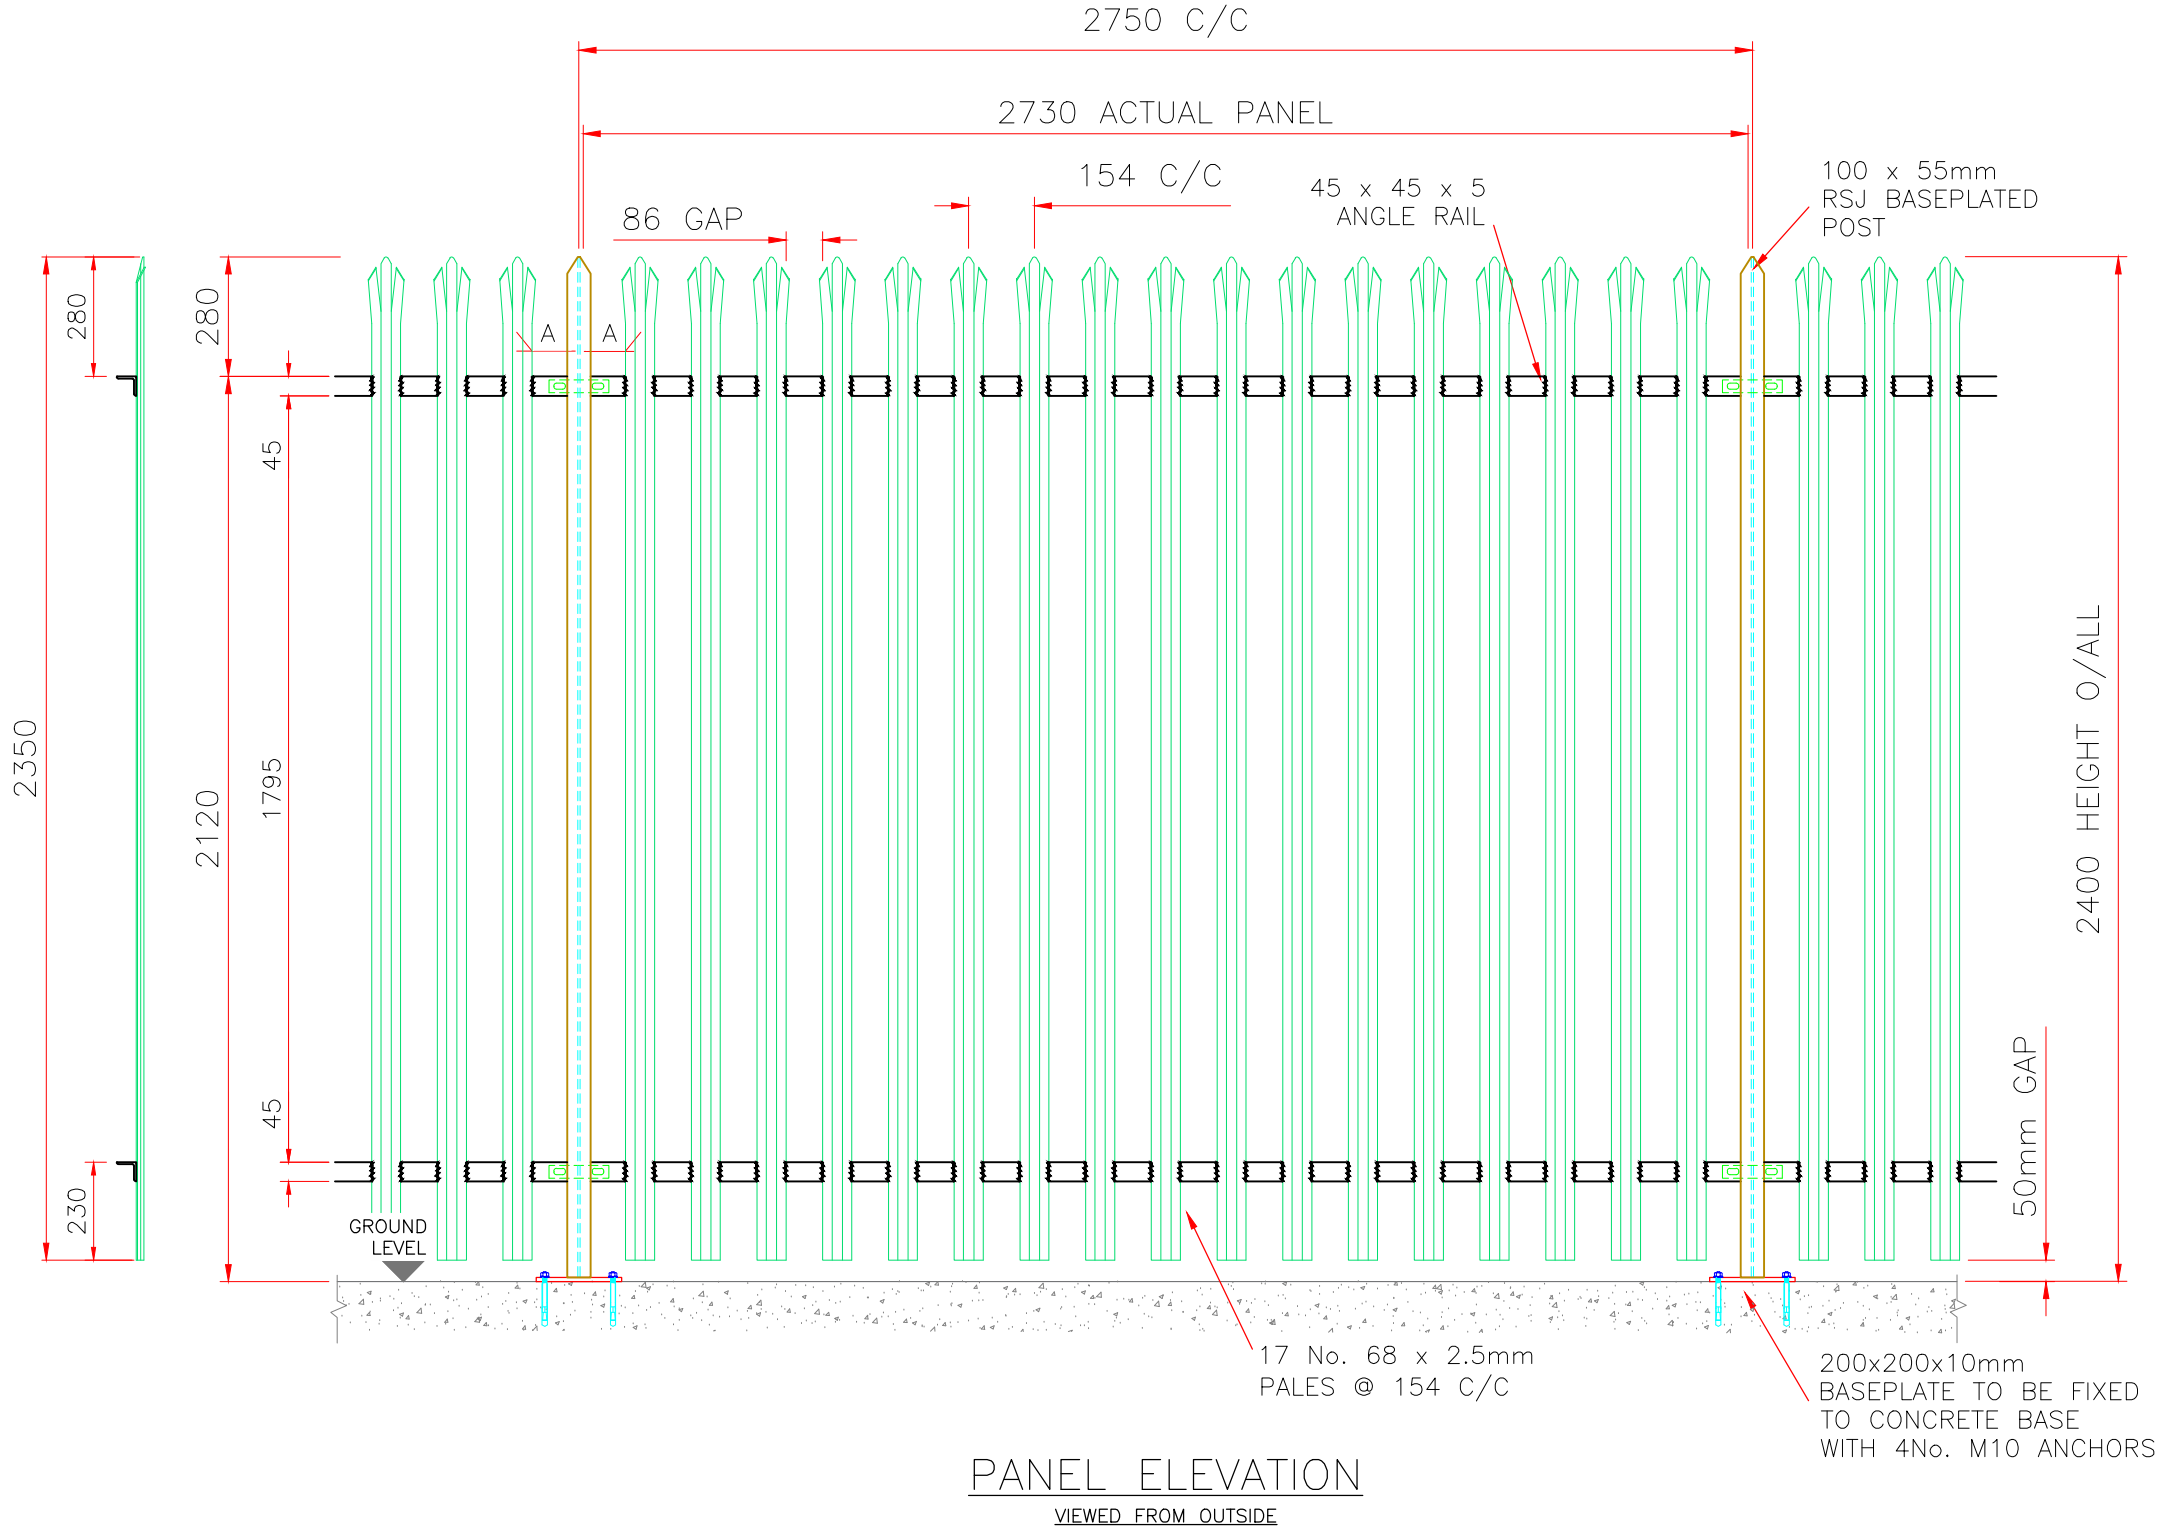

PANELS AND POST
CONNECTION

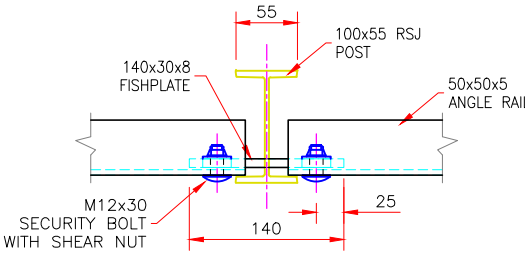

'A-A' SECTION

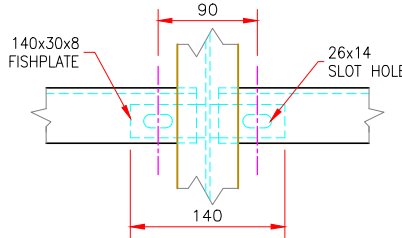

ALL DIMENSIONS TO BE CONFIRMED ON SITE		
REV:	DATE:	DESCRIPTION:
PATH:		
 Irish Fencing Services SECURE • ENHANCE • PROTECT Dublin - Cork - Newry Irish Fencing & Services Unit 21, Jamestown Business Park, Kilmore Way, Dublin 8 Tel: +353(0) 1 6268363 Fax: +353(0) 1 6262309 www.irishfencing.com		
STANDARD SALES DRAWING 2021		
TITLE IRFEN® 2.4m HIGH STANDARD FP PALISADE WITH BASEPLATED POSTS		
SCALE N.T.S		DATE 15/01/21
DRAWN PP	CHECKED SW	APPROVED SW
DRG No. E0105		REV.

