
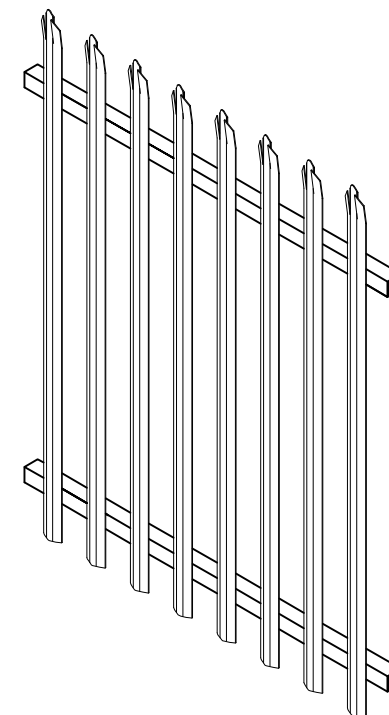


Product Code	Post Size (mm)	Height (mm)	Post Ctrs. (mm)	Rail Size (mm)	<i>Notes: All size panels</i>
E03-24	100 x 55 RSJ	2400	2750	50 x 50 x 5	Available in Galvanised and Galv/PPC finish with either 3mm or 3.5mm thickness 50mm Gap between Pales 23 Pales Per Panel
E03-26	100 x 55 RSJ	2650	2750	ANGLE	
E03-30	100 x 55 RSJ	3000	2750		

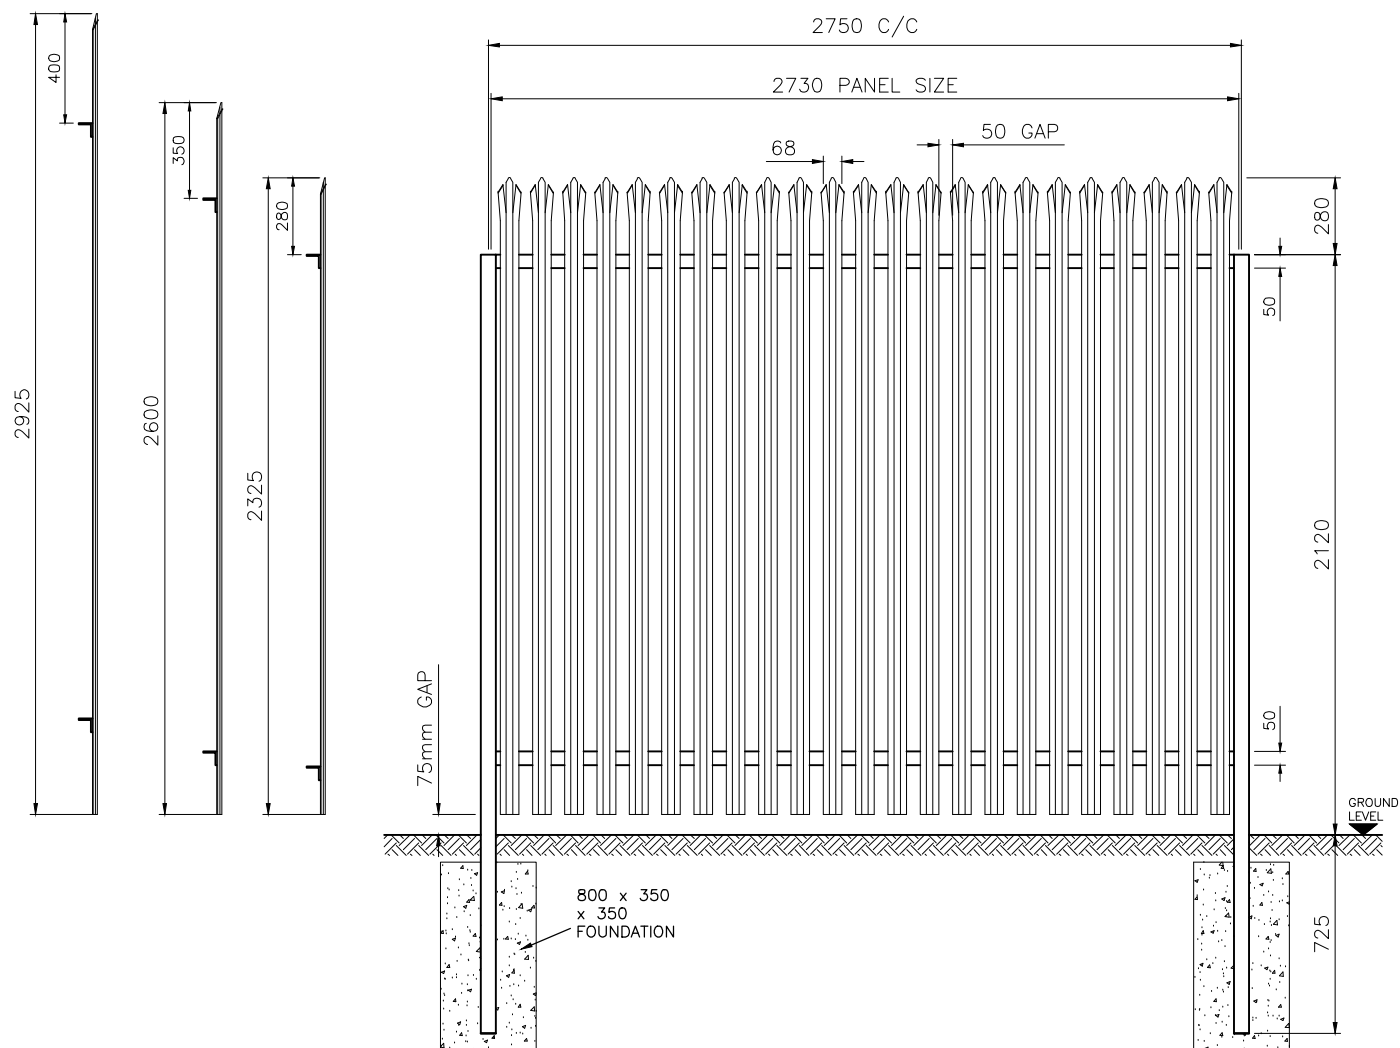

REV:	DATE:	DESCRIPTION:
PATH: Z:\INFO\SALES CAD 2016		
 Irish Fencing Services SECURE • ENHANCE • PROTECT Dublin - Cork - Newry Irish Fencing & Services Unit 21, Jamestown Business Park, Kylemore Way, Dublin 8 Tel: +353(0) 1 6268363 Fax: +353(0) 1 6262309 www.irishfencing.com		
STANDARD SALES DRAWING 2018		
TITLE IRFEN® HIGH SECURE PALISADE		
SCALE	N.T.S	DATE 14/12/18
DRAWN PP	CHECKED SW	APPROVED SW
DRG No. E0300		REV.