


Product Code E01-24	Post Size (mm) 100 x 55 RSJ	Height (mm) 2400	Post Ctrs. (mm) 2750	<i>Notes: All size panels</i> Available in Galvanised and Galv/PPC finish with 2.5 or 3mm thickness pales 89mm Gap between Pales 17 Pales Per Panel
------------------------	--------------------------------	---------------------	-------------------------	--

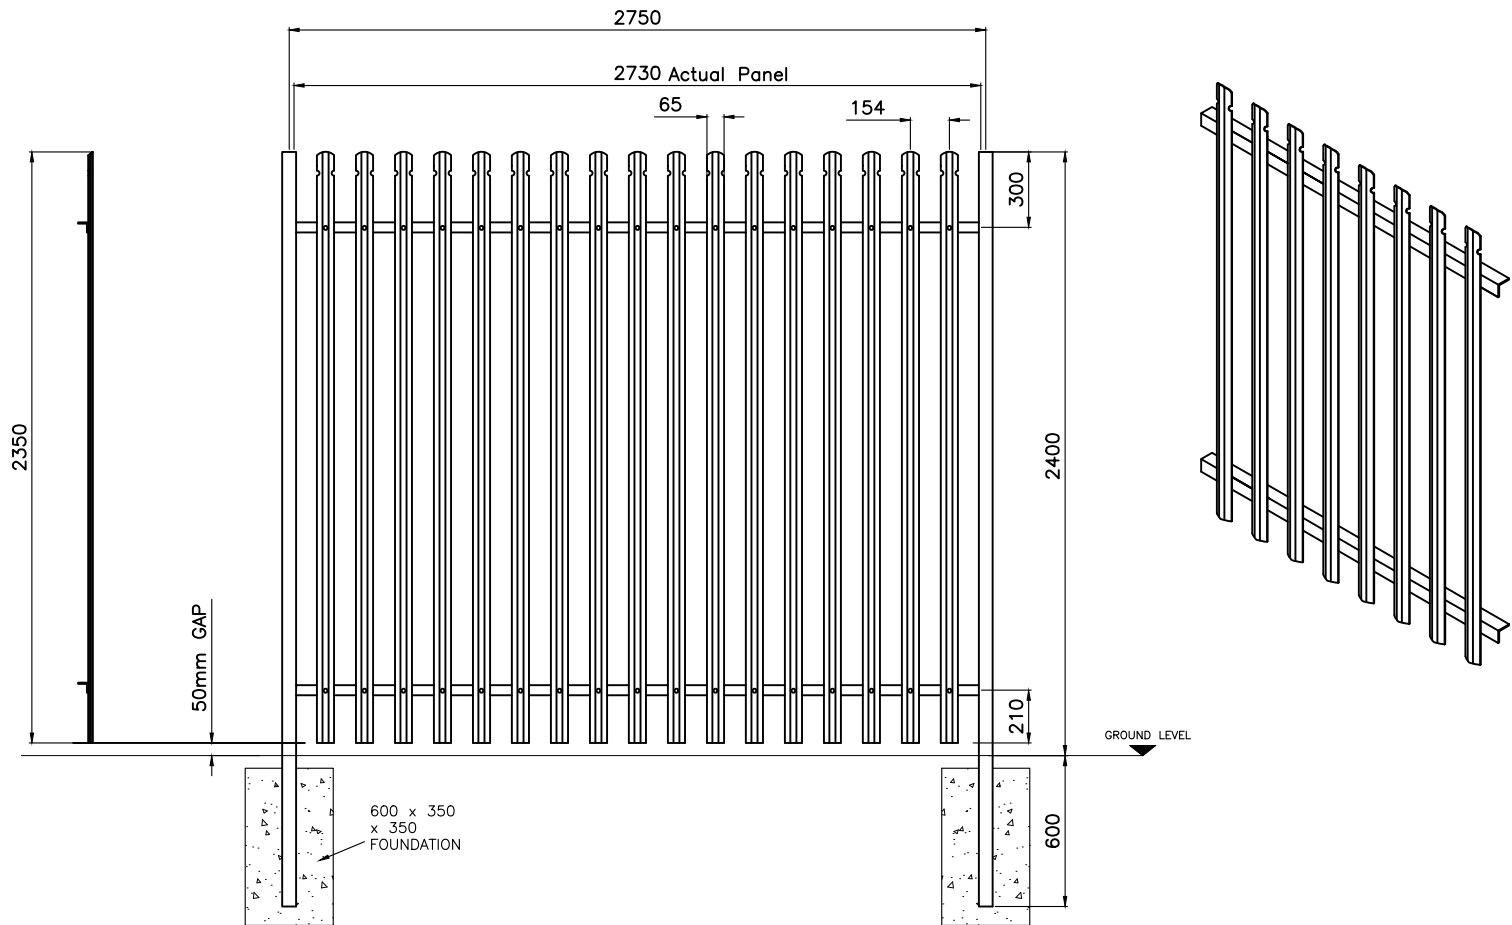

REV:	DATE:	DESCRIPTION:
PATH: Z:\INFO\SALES CAD 2016		
 Irish Fencing Services SECURE • ENHANCE • PROTECT Dublin - Cork - Newry Irish Fencing & Services. Unit 21, Jamestown Business Park, Kilmore Way, Dublin 8 Tel: +353(0) 1 6268363 Fax: +353(0) 1 6262309 www.irishfencing.com		
STANDARD SALES DRAWING 2018		
TITLE		IRFEN®
KIT FORM PALISADE ROUNDED & NOTCHED		
SCALE	N.T.S	DATE 27/09/17
DRAWN TOB	CHECKED	APPROVED
DRG No. E0120		REV.